


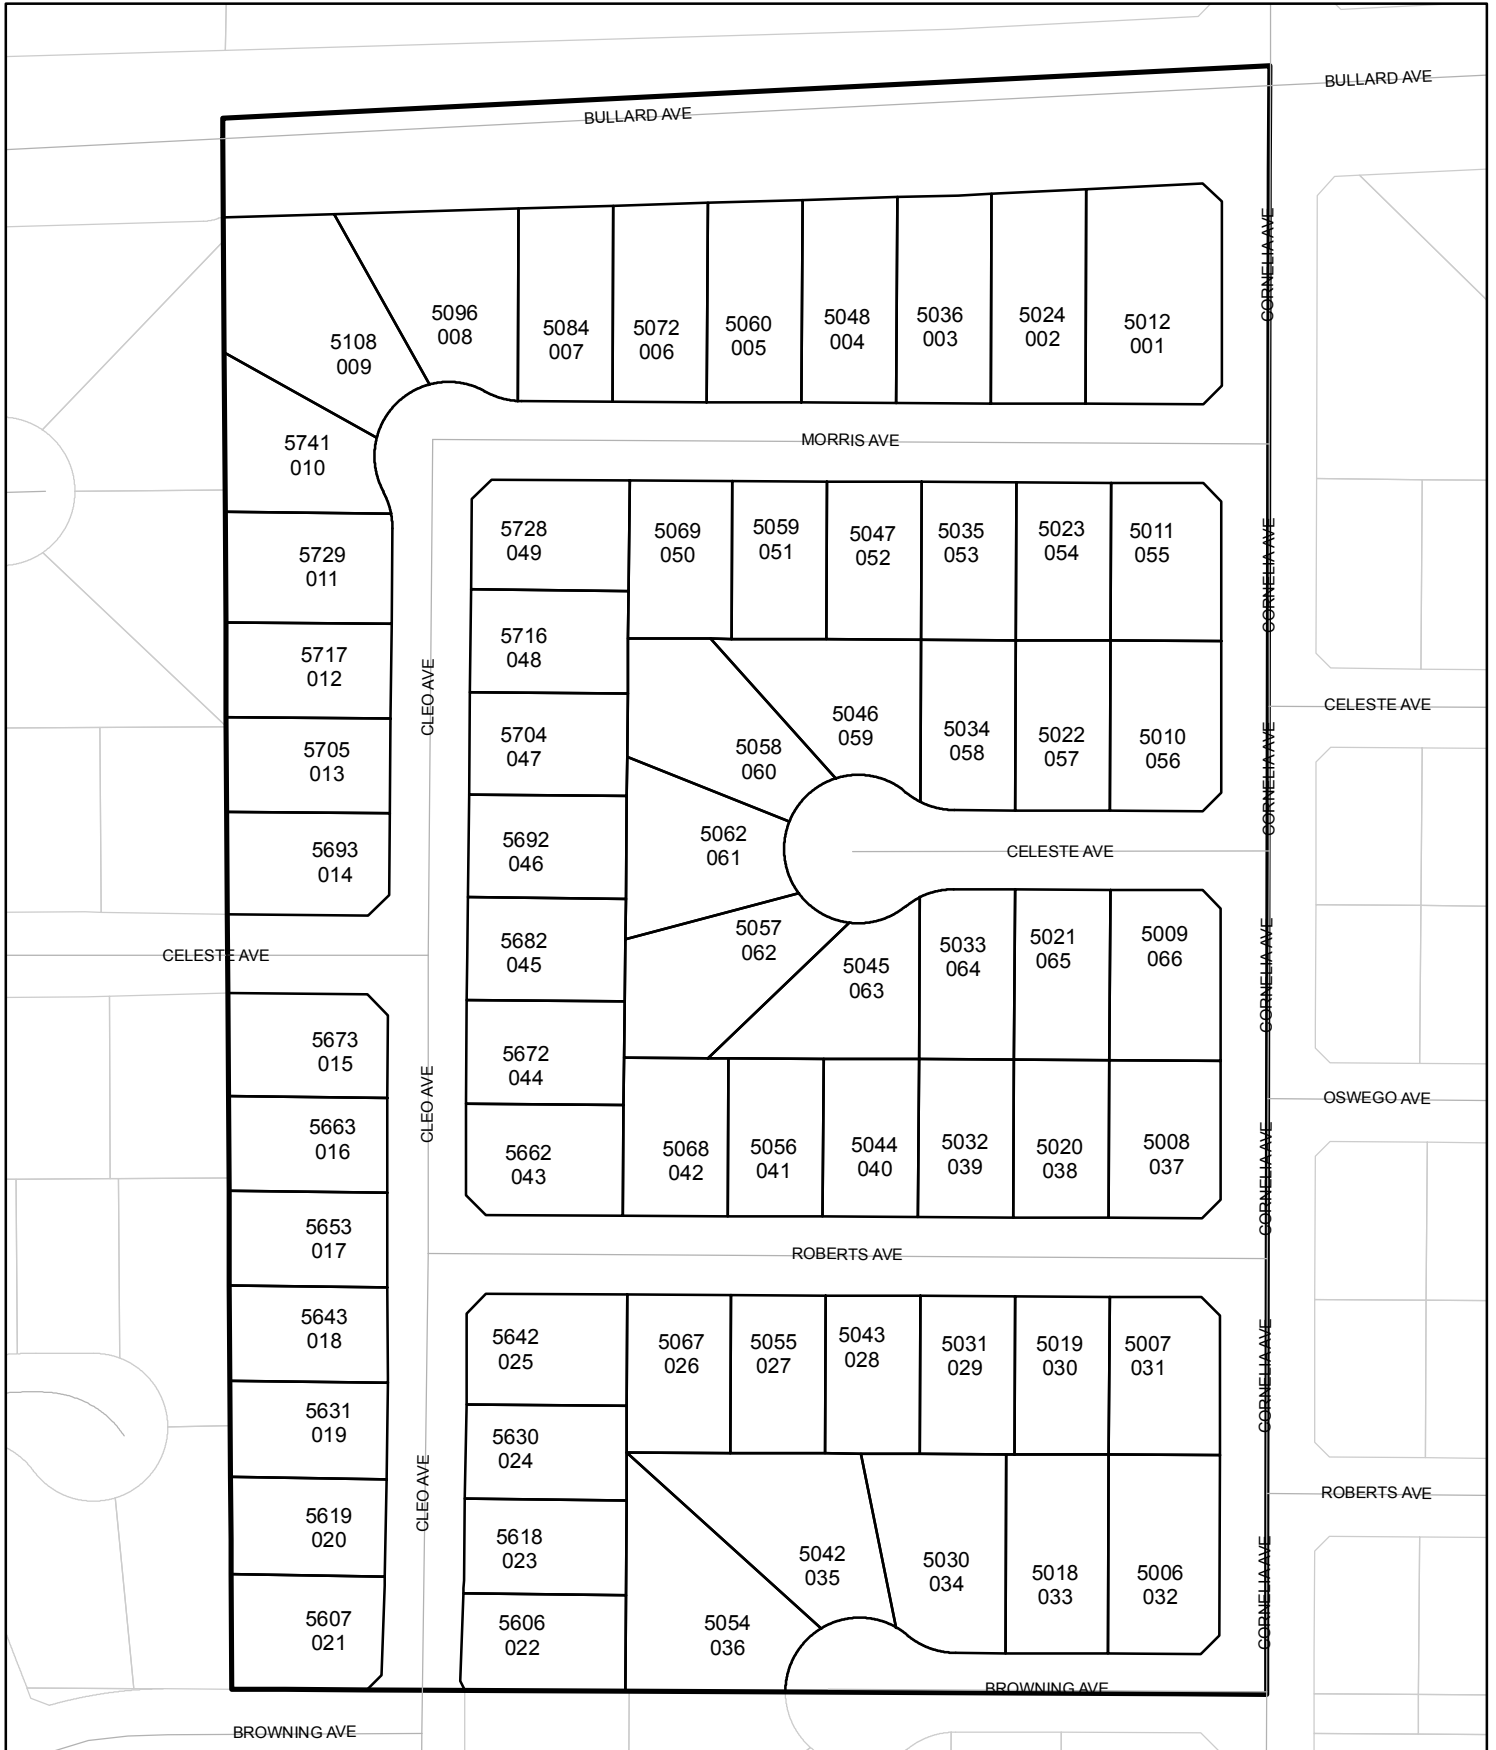

Street Names, Addresses and (Lot Numbers) for T4561

Prepared on Thu Oct 18 01:23:29 2018



4561

NE CORNER SECTION 10, 13/19
FOUND 3/4" IRON PIPE, FLUSH
IN PAVEMENT, TAG NOT LEGIBLE
AS SHOWN ON TRACT NO. 4567
TIES ON FILE WITH FRESNO
COUNTY SURVEYOR, CR 1548

WEST

BULLARD

AVENUE

C/L OF BULLARD AVE
SHOWN ON J.C.F.F.C.
AT SECTION LINE, F
NAIL IN PAVEMENT
TIES AS SHOWN ON T
NO. 3999

DICATED
FIG
ON
F PLATS

30' PREVIOUSLY DEDICATED
WITH J.C. FORKNER FIG
GARDENS SUBDIVISION
NO. 2, VOLUME 8 OF PLATS
PAGE 66, F.C.R.

ANCE

AVENUE

37'
00'
00'
00'
70'
14'
64'
95'
10'
68'
92'
48'
53'
49'
53'
29'
46'
46'
50'
17'
00'
00'
28'
00'
83'
15'
35'
00'
37'
64'
45'
40'
36'
90'
70'
42'
09'
88'
01'
75'
00'
25'
00'

BASIS OF BEARINGS

CORNELIA

NORTH

EAST 1/4 CORNER SECTION 10, 13/19
FOUND NAIL AND SHINER IN PAVEMENT
AS SHOWN ON TRACT NO. 4567

SE CORNER SECTION 10, 13/19
FOUND FBCH IN WELL, TIES
ON FILE WITH FRESNO COUNTY
SURVEYOR CR 2368


WEST SHAW AVENUE

GRANT OF EASEMENT AND RIGHT-OF-WAY
TO LEO A. WILSON, LAURA A. WILSON AND JAMES
M. ANDREOLI, AS TRUSTEE OF THE JAMES M. ANDREOLI
AND MELODY R. ANDREOLI, INTER VIVOS TRUST
AGREEMENT DATED 12-27-72 AS AMENDED, RECORDED
10-20-94 AS DOCUMENT NO. 94163201, O.R.F.C.

TRACT NO. 4840
VOLUME OF PLATS
PAGES AND
FRESNO COUNTY RECORDS

PREVIOUSLY DEDICATED FOR PUBLIC
STREET PURPOSES PER INSTRUMENT
RECORDED 98 AS DOCUMENT NO.
99, O.R.F.C.

FOUND 1 1/2" IRON PIPE,
DOWN 0.5', 9.47' WEST
AND 0.4' NORTH OF THE
SV CORNER OF LOT 117
J.C.F.F.C.N.2... NOT
ACCEPTED.

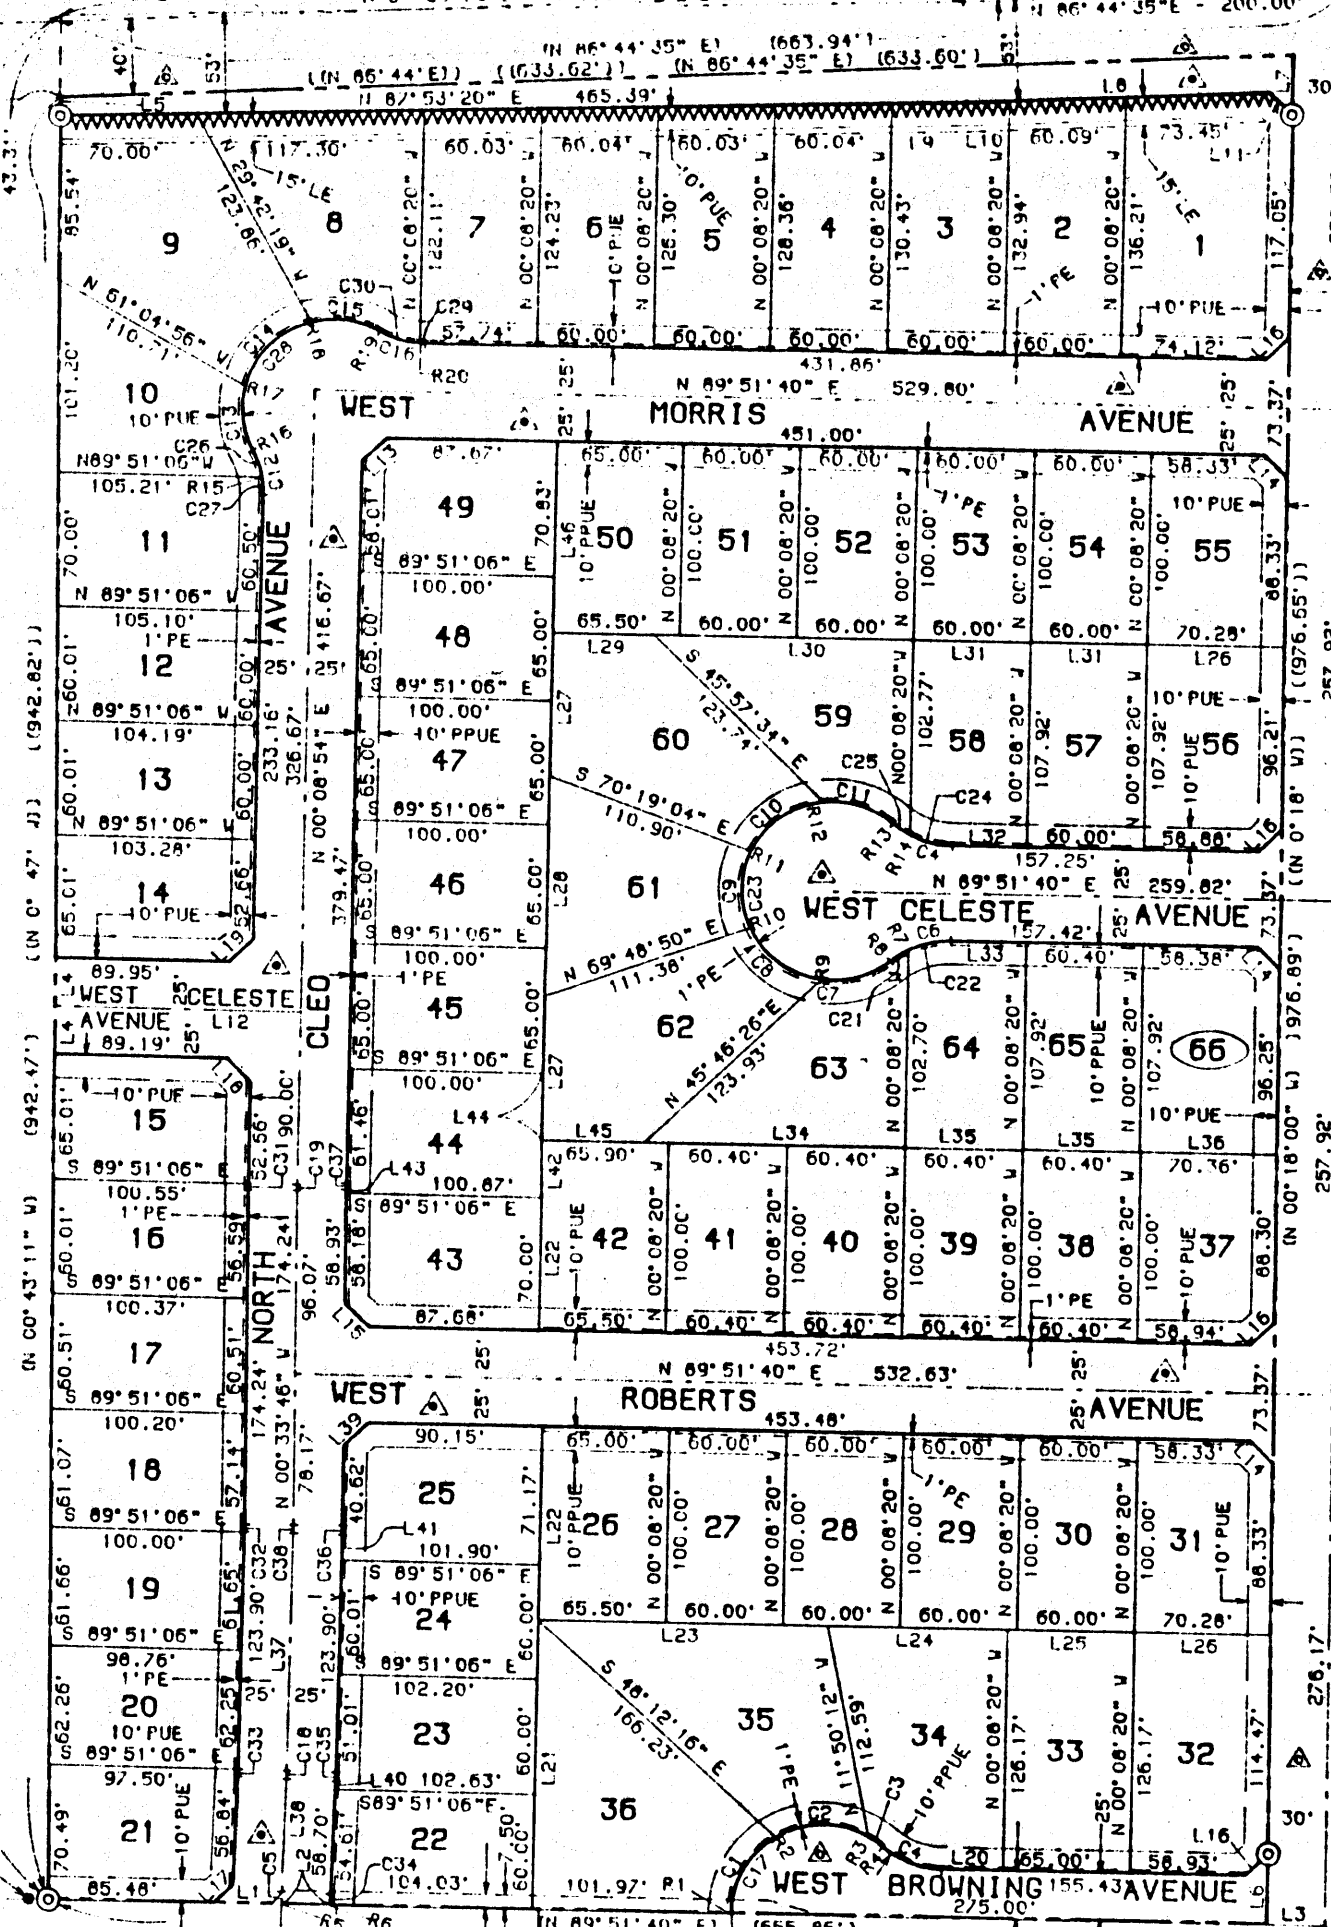

SCALE