




# Street Names, Addresses and (Lot Numbers) for T4646

Prepared on Wed Jun 13 22:49:57 2018

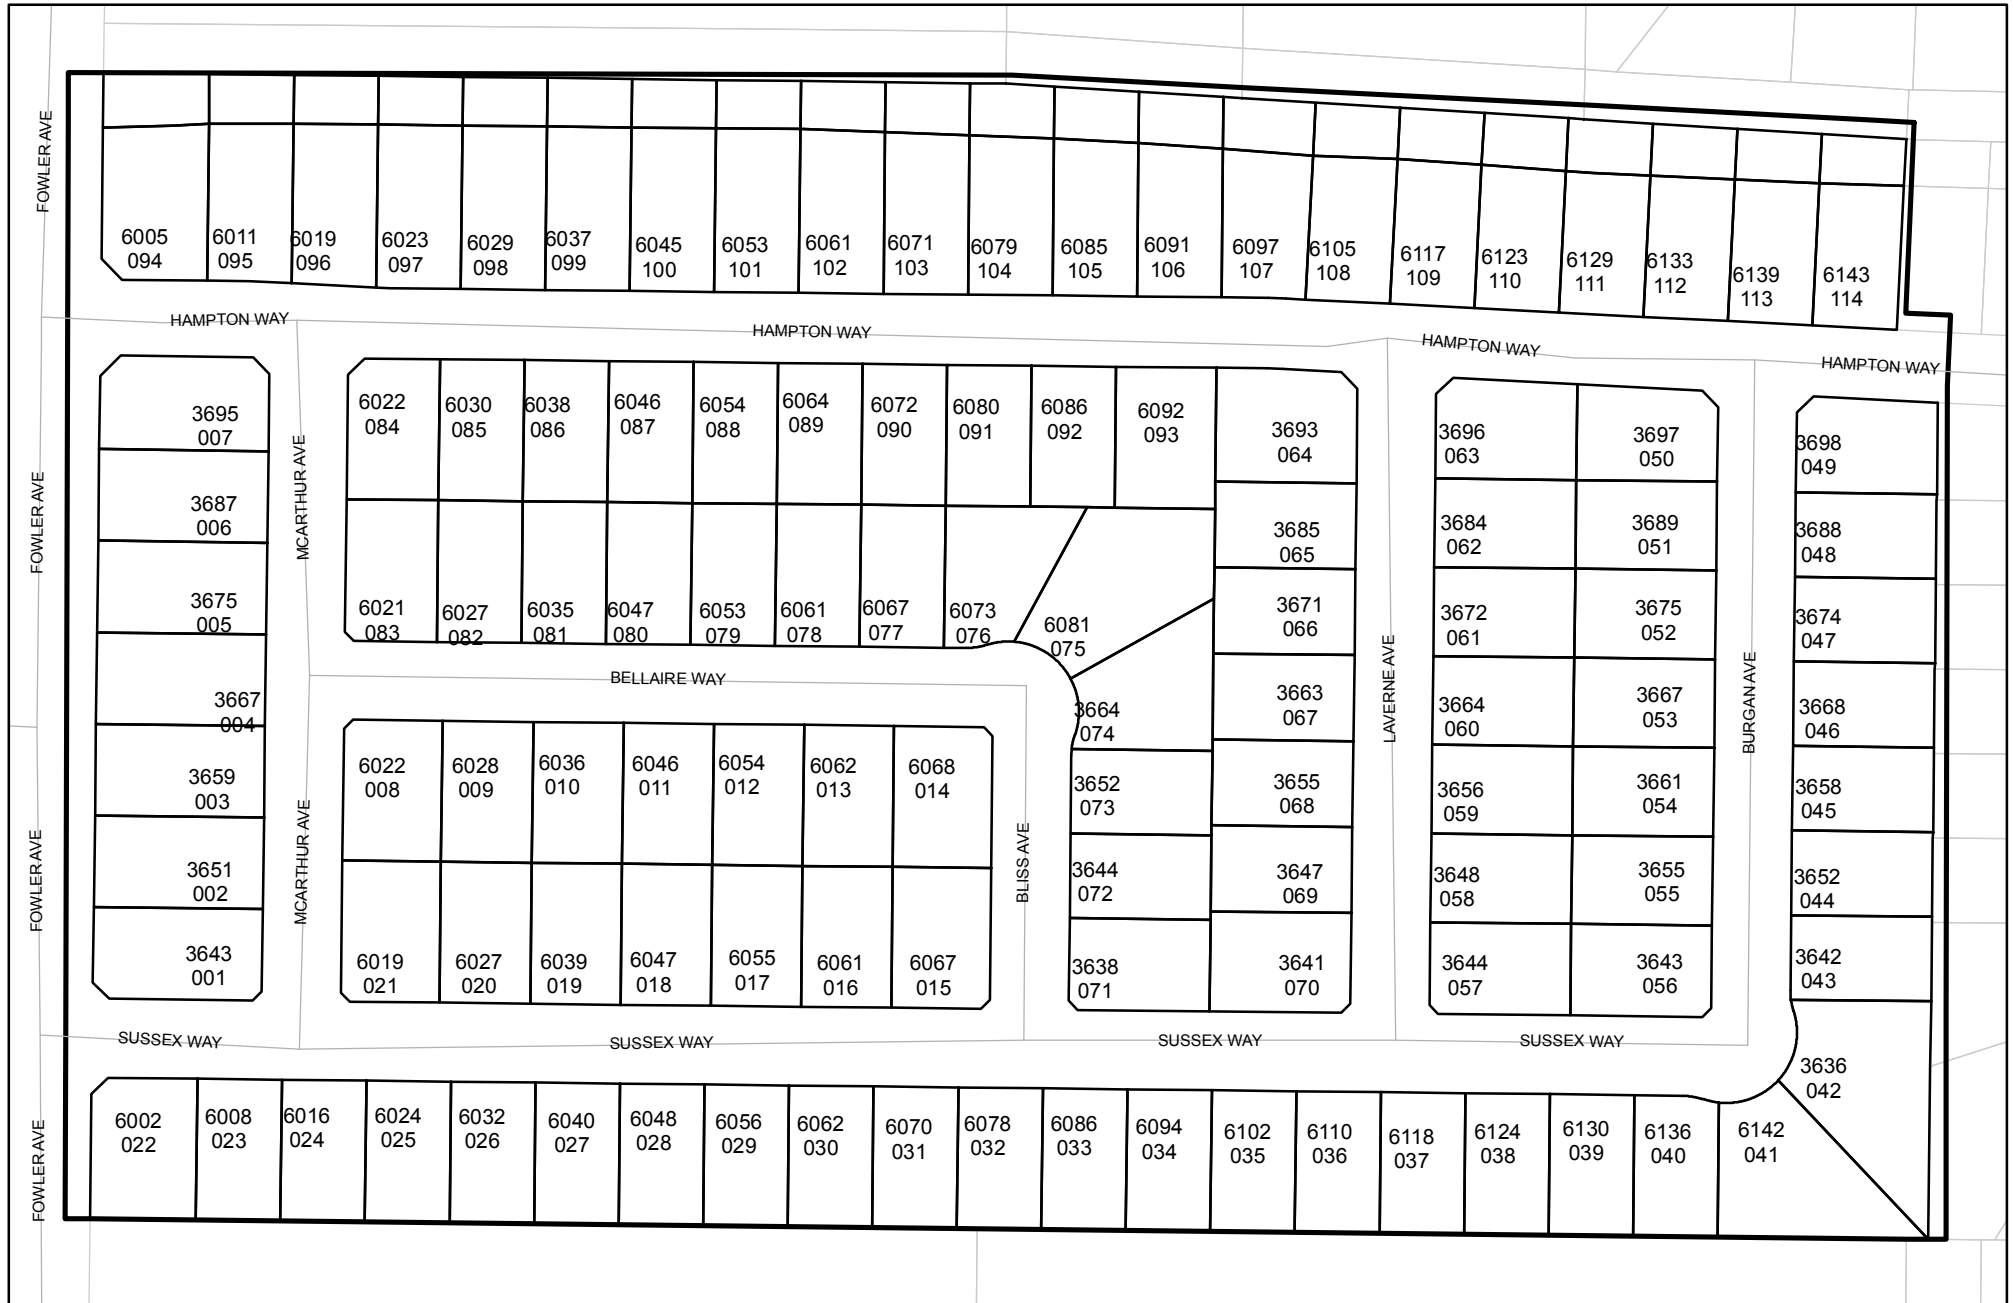

# TRACT NO. 4646

PHASE I OF TENTATIVE  
TRACT NO. 4646  
IN THE CITY OF FRESNO  
FRESNO COUNTY, CALIFORNIA  
SURVEYED AND PLATTED BY  
HARBOUR & ASSOCIATES  
IN DECEMBER, 2000  
CONSISTING OF 2 SHEETS  
SHEET 2 OF 2

SEE SHEET NO. 3 FOR DATA TABLES

### LEGEND:


- FOUND AND ACCEPTED MONUMENT AS DESCRIBED HEREON
- ⊙ SET 3/4" X 30" IRON PIPE, UP 4" IN 6" PCC MONUMENT, DOWN 6", TAGGED LS 5277.
- ( ) INDICATES RECORD DATA AS SHOWN ON PARCEL MAP NO. 81-1 RECORDED IN BOOK 36 OF PARCEL MAPS AT PAGE 70, FRESNO COUNTY RECORDS.
- { } INDICATES RECORD DATA AS SHOWN ON PARCEL MAP NO. 77-72 RECORDED IN BOOK 30 OF PARCEL MAPS AT PAGE 16, FRESNO COUNTY RECORDS.
- (( )) INDICATES RECORD DATA AS SHOWN ON PARCEL MAP NO. 69-14 RECORDED IN BOOK 1 OF PARCEL MAPS AT PAGE 66, FRESNO COUNTY RECORDS.
- << >> INDICATES RECORD DATA AS SHOWN ON PARCEL MAP NO. 3363 RECORDED IN BOOK 21 OF PARCEL MAPS AT PAGE 98, FRESNO COUNTY RECORDS.
- < > INDICATES RECORD DATA AS SHOWN ON TRACT NO. 3688, SEVILLE ESTATES, RECORDED IN VOLUME 48 OF PLATS AT PAGES 27 AND 28, FRESNO COUNTY RECORDS.
- O.R.F.C. OFFICIAL RECORDS OF FRESNO COUNTY.
- F.C.R. FRESNO COUNTY RECORDS.
- C.R. CORNER RECORD ON FILE WITH FRESNO COUNTY SURVEYOR.
- PUE INDICATES PUBLIC UTILITY EASEMENT NOW OFFERED FOR DEDICATION FOR PUBLIC USE.
- LE INDICATES LANDSCAPE EASEMENT NOW OFFERED FOR DEDICATION FOR PUBLIC USE.
- △ INDICATES PREVIOUSLY DEDICATED FOR PUBLIC STREET PURPOSES AS INDICATED HEREON.
- ▲ INDICATES NOW OFFERED FOR DEDICATION FOR PUBLIC STREET PURPOSES.
- INDICATES WAIVER OF DIRECT VEHICULAR ACCESS RIGHTS.

### NOTE:

SET 3/4" X 30" IRON PIPE, DOWN 0.5", TAGGED LS 5277, OR WILL BE SET WITHIN ONE YEAR OR ANY APPROVED EXTENSION THEREOF, FOR ALL LOT CORNERS, BLOCK CORNERS, AND THE BEGINNING AND ENDING OF ALL CURVES.

### BASIS OF BEARINGS:

THE NORTH LINE OF THE NORTHWEST QUARTER OF SECTION 22, 13/21, WAS TAKEN TO BE SOUTH 89°46'26" EAST AS SHOWN ON PARCEL MAP NO. 81-1 RECORDED IN BOOK 36 OF PARCEL MAPS AT PAGE 70, FRESNO COUNTY RECORDS.

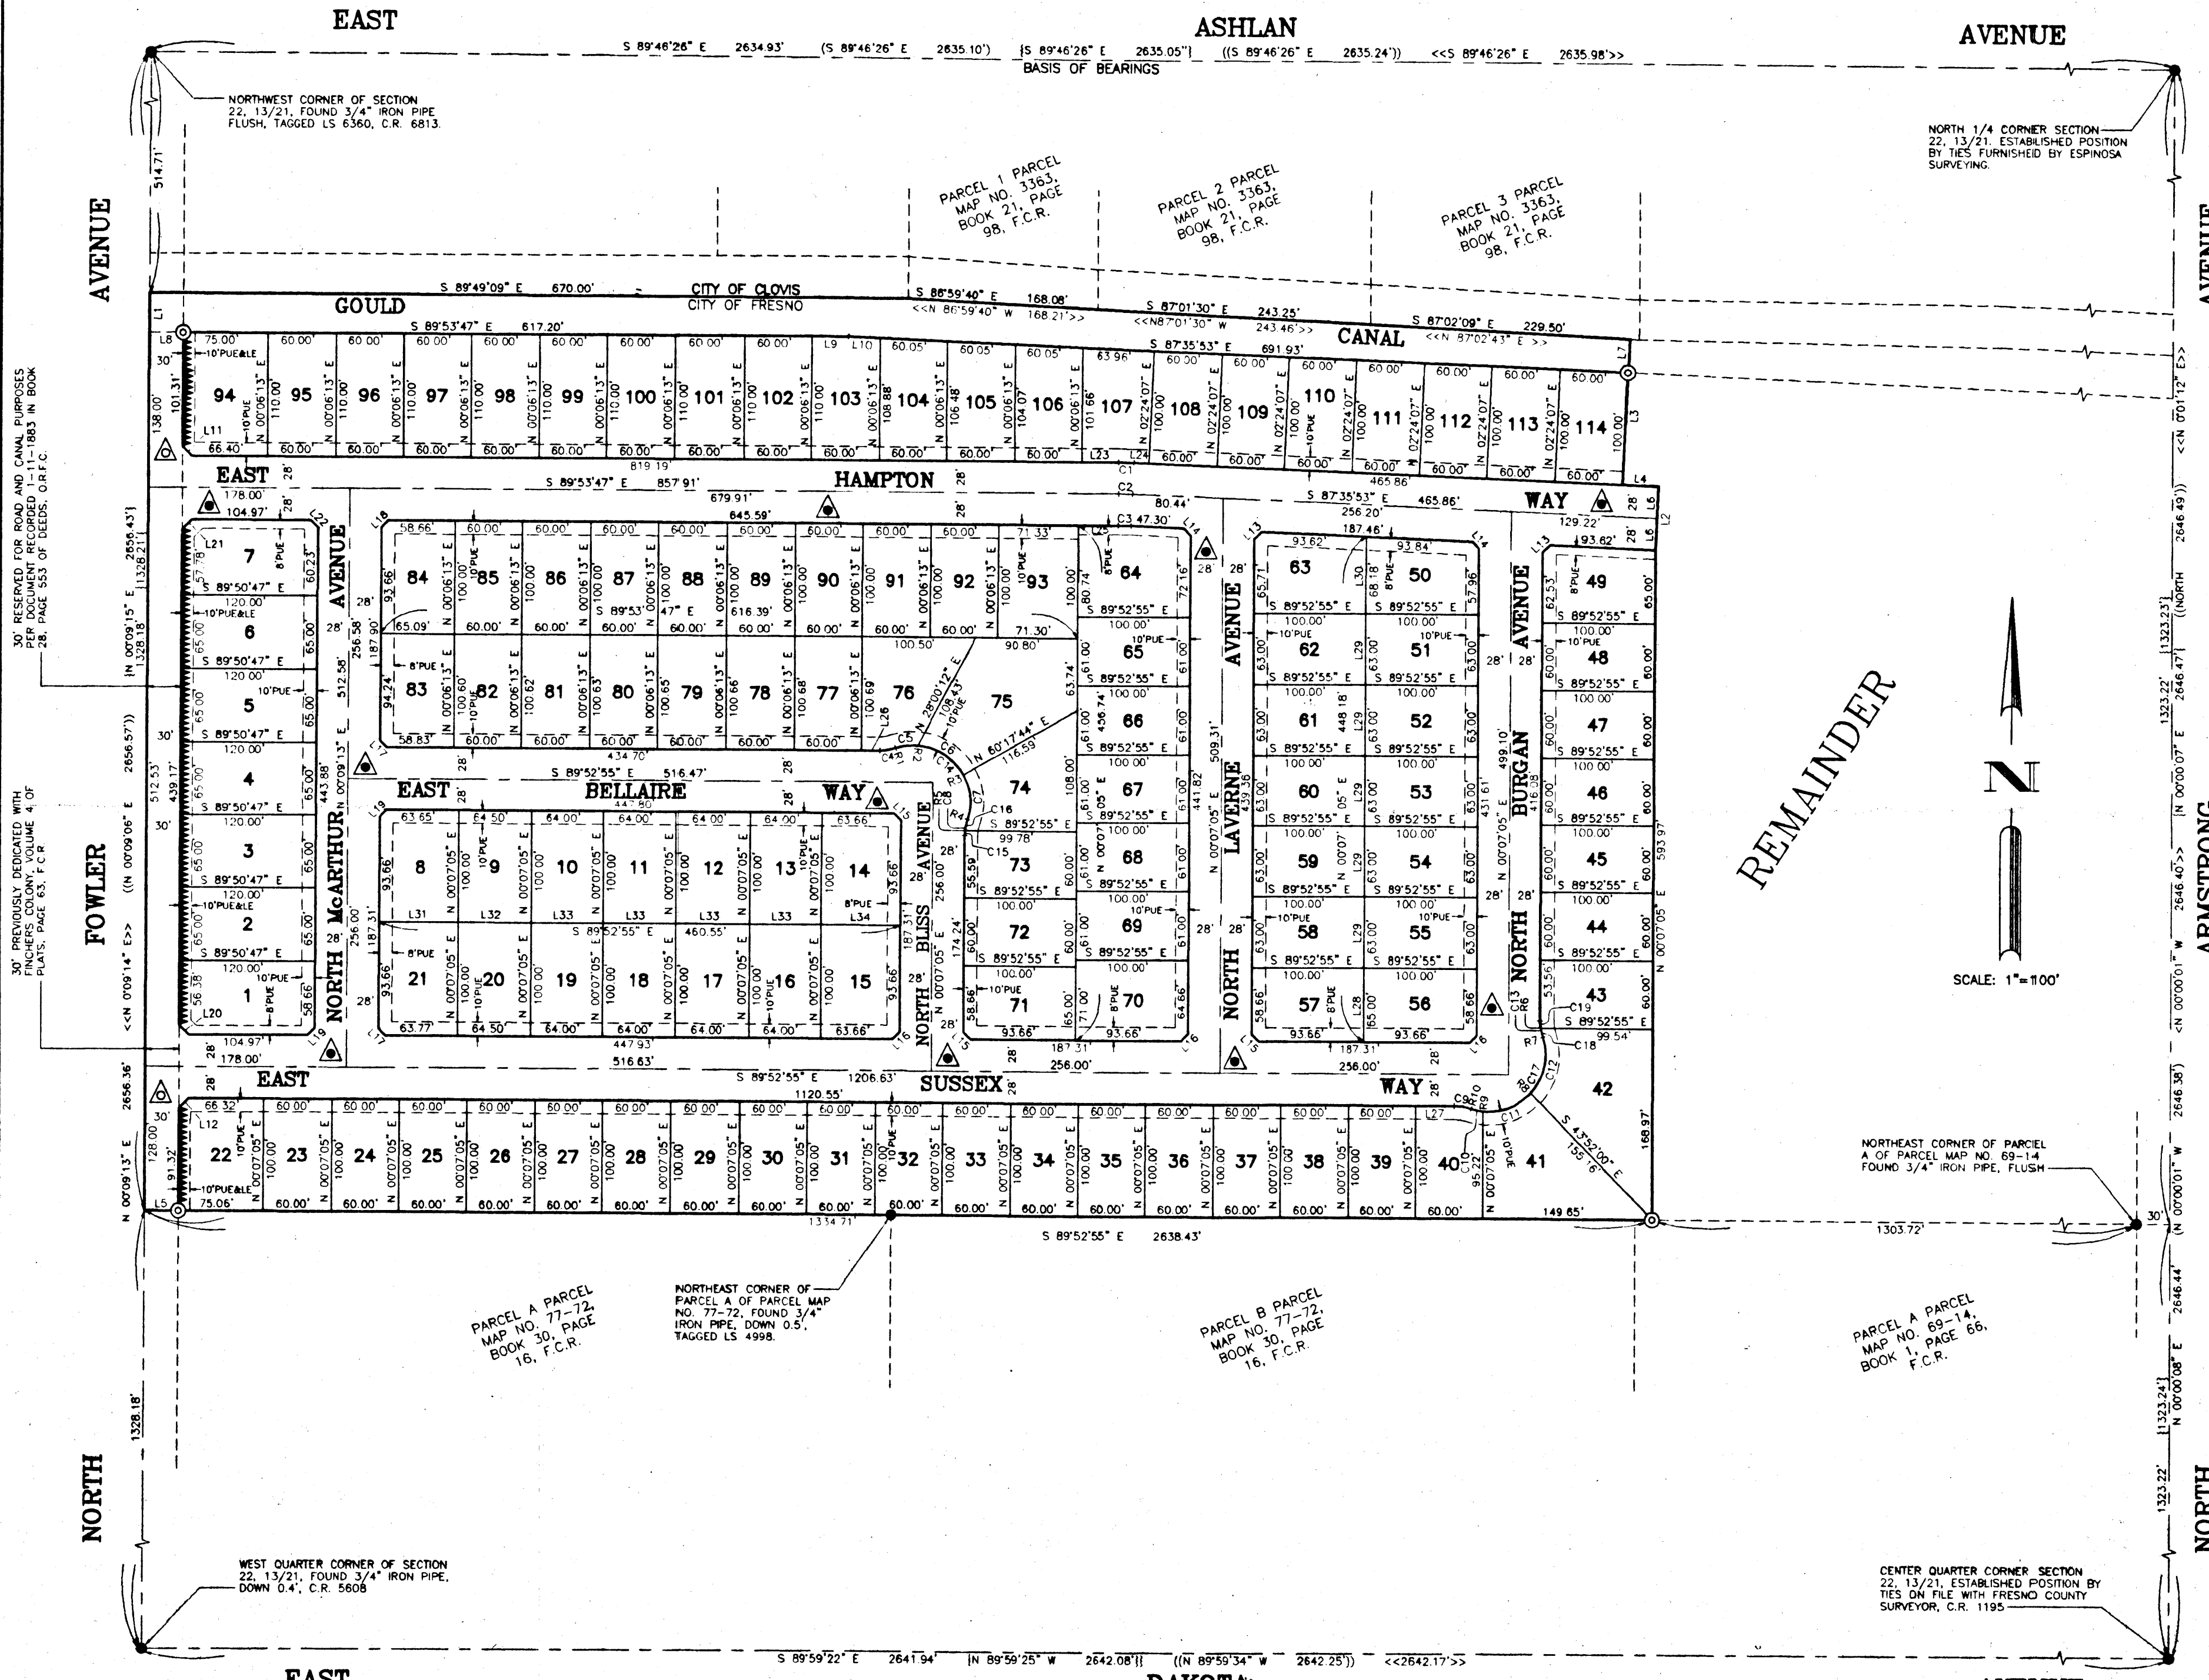

SCALE: 1"=100'



REMAINDER

AVENUE

NORTH

EAST

DAKOTA

AVENUE