


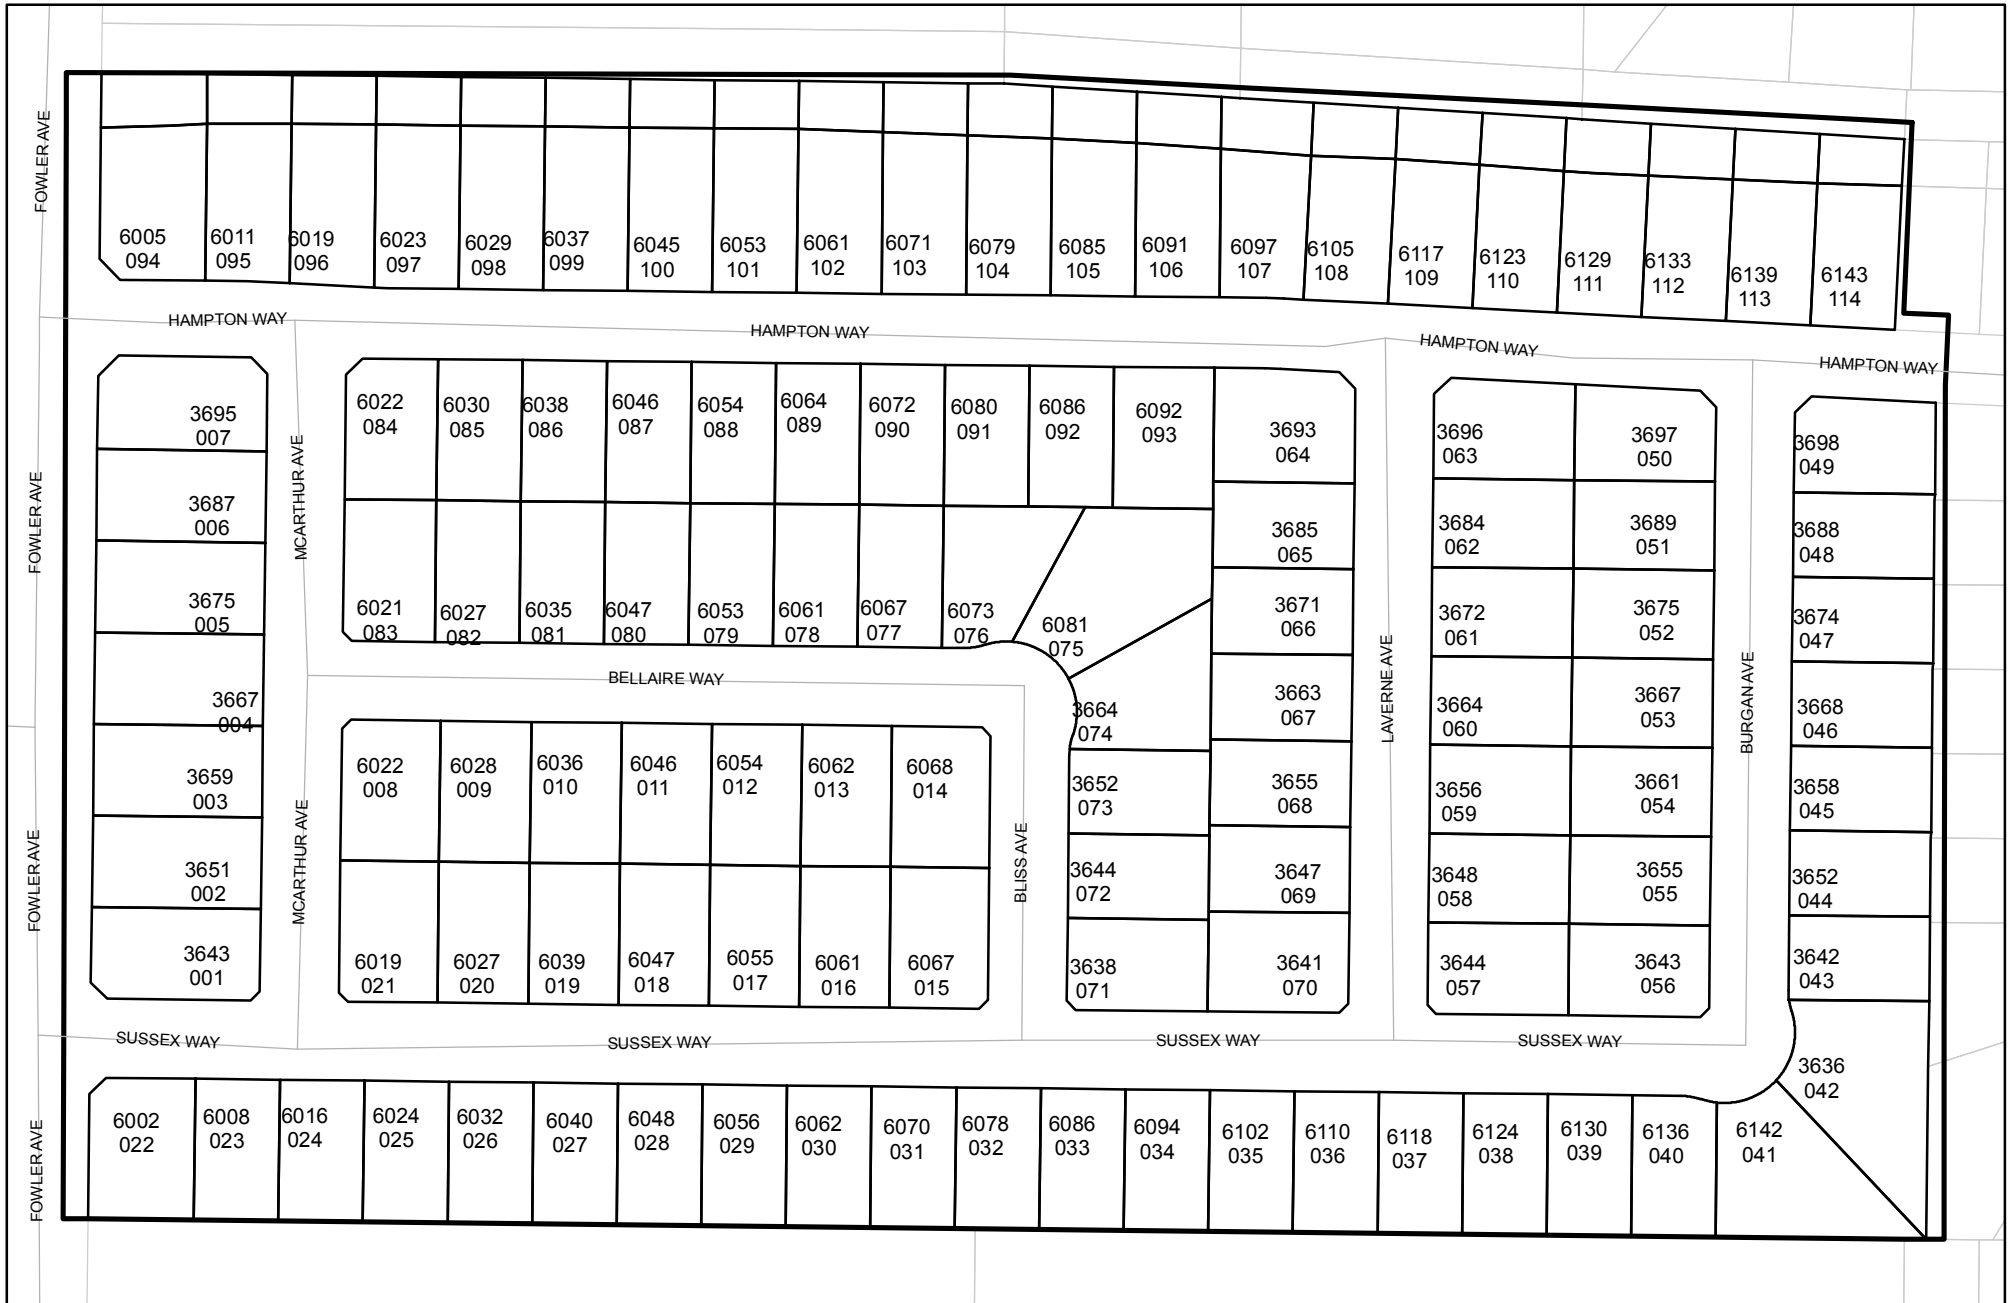

Street Names, Addresses and (Lot Numbers) for T4646

Prepared on Thu Oct 18 01:19:49 2018



TRACT NO. 4646

PHASE I OF TENTATIVE
TRACT NO. 4646
IN THE CITY OF FRESNO
FRESNO COUNTY, CALIFORNIA
SURVEYED AND PLATTED BY
HARBOUR & ASSOCIATES
IN DECEMBER, 2000
CONSISTING OF 2 SHEETS
SHEET 2 OF 2

SEE SHEET NO. 3 FOR DATA TABLES

LEGEND:


- FOUND AND ACCEPTED MONUMENT AS DESCRIBED HEREON
- ⊙ SET 3/4" X 30" IRON PIPE, UP 4" IN 6" PCC MONUMENT, DOWN 6", TAGGED LS 5277.
- () INDICATES RECORD DATA AS SHOWN ON PARCEL MAP NO. 81-1 RECORDED IN BOOK 36 OF PARCEL MAPS AT PAGE 70, FRESNO COUNTY RECORDS.
- { } INDICATES RECORD DATA AS SHOWN ON PARCEL MAP NO. 77-72 RECORDED IN BOOK 30 OF PARCEL MAPS AT PAGE 16, FRESNO COUNTY RECORDS.
- (()) INDICATES RECORD DATA AS SHOWN ON PARCEL MAP NO. 69-14 RECORDED IN BOOK 1 OF PARCEL MAPS AT PAGE 66, FRESNO COUNTY RECORDS.
- << >> INDICATES RECORD DATA AS SHOWN ON PARCEL MAP NO. 3363 RECORDED IN BOOK 21 OF PARCEL MAPS AT PAGE 98, FRESNO COUNTY RECORDS.
- < > INDICATES RECORD DATA AS SHOWN ON TRACT NO. 3688, SEVILLE ESTATES, RECORDED IN VOLUME 48 OF PLATS AT PAGES 27 AND 28, FRESNO COUNTY RECORDS.
- O.R.F.C. OFFICIAL RECORDS OF FRESNO COUNTY.
- F.C.R. FRESNO COUNTY RECORDS.
- C.R. CORNER RECORD ON FILE WITH FRESNO COUNTY SURVEYOR.
- PUE INDICATES PUBLIC UTILITY EASEMENT NOW OFFERED FOR DEDICATION FOR PUBLIC USE.
- LE INDICATES LANDSCAPE EASEMENT NOW OFFERED FOR DEDICATION FOR PUBLIC USE.
- △ INDICATES PREVIOUSLY DEDICATED FOR PUBLIC STREET PURPOSES AS INDICATED HEREON.
- ▲ INDICATES NOW OFFERED FOR DEDICATION FOR PUBLIC STREET PURPOSES.
- INDICATES WAIVER OF DIRECT VEHICULAR ACCESS RIGHTS.

NOTE:

SET 3/4" X 30" IRON PIPE, DOWN 0.5", TAGGED LS 5277, OR WILL BE SET WITHIN ONE YEAR OR ANY APPROVED EXTENSION THEREOF, FOR ALL LOT CORNERS, BLOCK CORNERS, AND THE BEGINNING AND ENDING OF ALL CURVES.

BASIS OF BEARINGS:

THE NORTH LINE OF THE NORTHWEST QUARTER OF SECTION 22, 13/21, WAS TAKEN TO BE SOUTH 89°46'26" EAST AS SHOWN ON PARCEL MAP NO. 81-1 RECORDED IN BOOK 36 OF PARCEL MAPS AT PAGE 70, FRESNO COUNTY RECORDS.

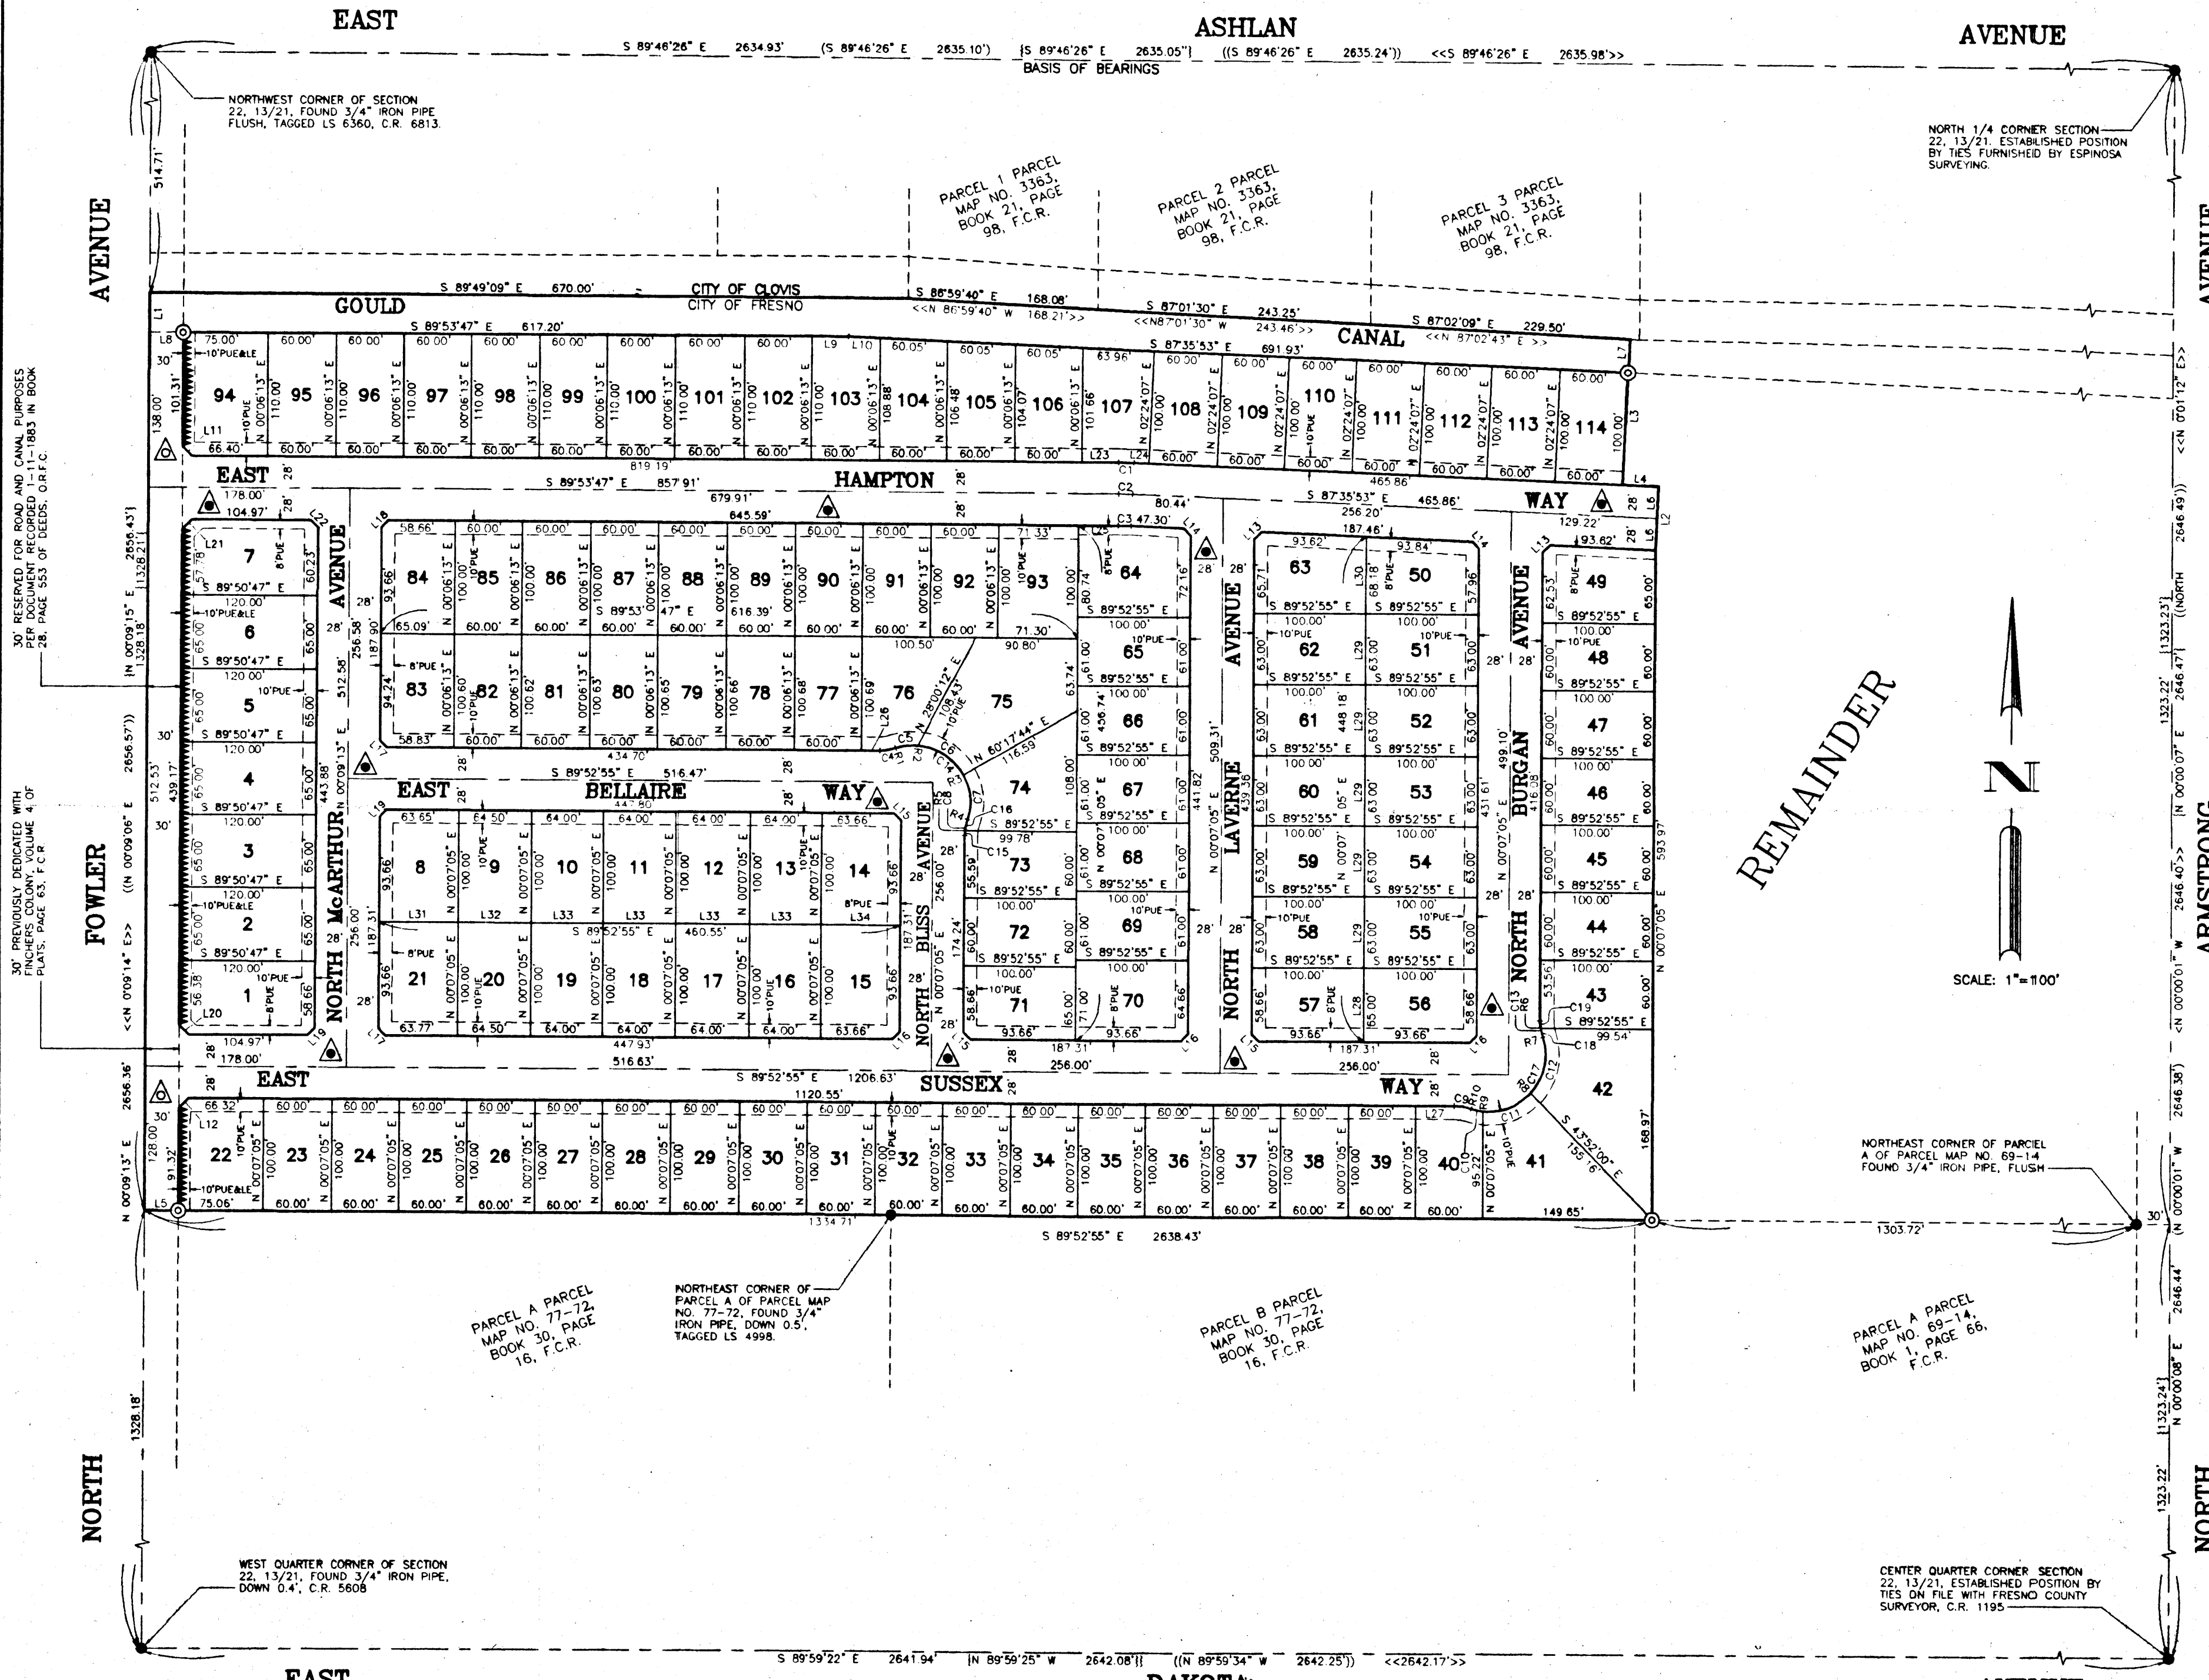

SCALE: 1"=100'



30' PREVIOUSLY DEDICATED WITH PERMITS, PLATS, PAGE 63, F.C.R.

NORTHWEST CORNER OF SECTION 22, 13/21, FOUND 3/4" IRON PIPE FLUSH, TAGGED LS 6360, C.R. 6813.

NORTH 1/4 CORNER SECTION 22, 13/21, ESTABLISHED POSITION BY TIES FURNISHED BY ESPINOSA SURVEYING.

NORTHEAST CORNER OF PARCEL A OF PARCEL MAP NO. 69-14, FOUND 3/4" IRON PIPE, FLUSH

WEST QUARTER CORNER OF SECTION 22, 13/21, FOUND 3/4" IRON PIPE, DOWN 0.4", C.R. 5608

CENTER QUARTER CORNER SECTION 22, 13/21, ESTABLISHED POSITION BY TIES ON FILE WITH FRESNO COUNTY SURVEYOR, C.R. 1195