



Prepared on Fri Feb 08 23:04:44 2019

Street Names, Addresses and (Lot Numbers) for T4658



NORTH QUARTER CORNER OF SECTION 24,
T. 12 S., R. 20 E., M.D.B. & M., FOUND
6" SQUARE CONCRETE MONUMENT, UP 10"
TAGGED RCE 8335, CR 4974.

S 89°54'33" E 2669.63'

1530.61'

NORTHWEST CORNER OF SECTION 24,
T. 12 S., R. 20 E., M.D.B. & M.,
FOUND SCOTT McKAY MONUMENT
DOWN 8", CR 4152.

MAP OF TRACT NO. 4658

FRESNO COUNTY, CALIFORNIA
SURVEYED AND PLATTED IN FEBRUARY, 1992
BY EDWARD D. DUNKEL AND ASSOCIATES
CONSISTING OF FOUR SHEETS
SHEET 3 OF 4 SHEETS

FOUND 1" IRON PIPE, UP 6"
TAGGED RCE 8335

TRACT NO 4518
VOLUME 56 OF PLATS,
PAGES 91-94, F.C.R.

TRACT NO 4600
VOLUME 57 OF PLATS,
PAGES 56-60, F.C.R.

TRACT NO. 4600
VOLUME 57 OF PLATS,
PAGES 56-60, F.C.R.

TRACT NO 4117
VOLUME 51 OF PLATS,
PAGES 1-6, F.C.R.

EAST TONDEROGA DRIVE
TRACT NO 1865
VOLUME 12 OF PLATS,
PAGES 81-87, F.C.P.

EAST PLYMOUTH WAY
NORTHEAST CORNER OF
THE SOUTH HALF OF THE
NORTHWEST QUARTER OF
SEC. 23 12/20
FOUND 1.25" IRON PIPE,
FLUSH, TAGGED L.S. 5277

EAST GRANADA AVENUE
NORTHEAST CORNER OF
TRACT 4008
FOUND 1" IRON PIPE,
DOWN 19" IN CONCRETE,
TAGGED RCE 19789

NORTH SHARON AVENUE
BRENTWOOD TRACT 110 4008
VOLUME 45 OF PLATS,
PAGES 88-93, F.C.P.

FOUND 1" IRON PIPE,
DOWN 10" IN CONCRETE,
TAGGED RCE 19789


FOUND 1" IRON PIPE,
DOWN 6", TAGGED
RCE 19789

FOUND 1" IRON PIPE,
FLUSH, TAGGED RCE 23828
S89°46'39"W
1091.03'

FOUND 1" IRON PIPE, DOWN 8",
TAGGED RCE 19789

PC# 1 - HENSON, 03/03/94
DUNKEL CADFILE: 94010FM

REVISIONS	
05/18/94 RB	4
07/20/94 KN	4
09/22/95 DH	1

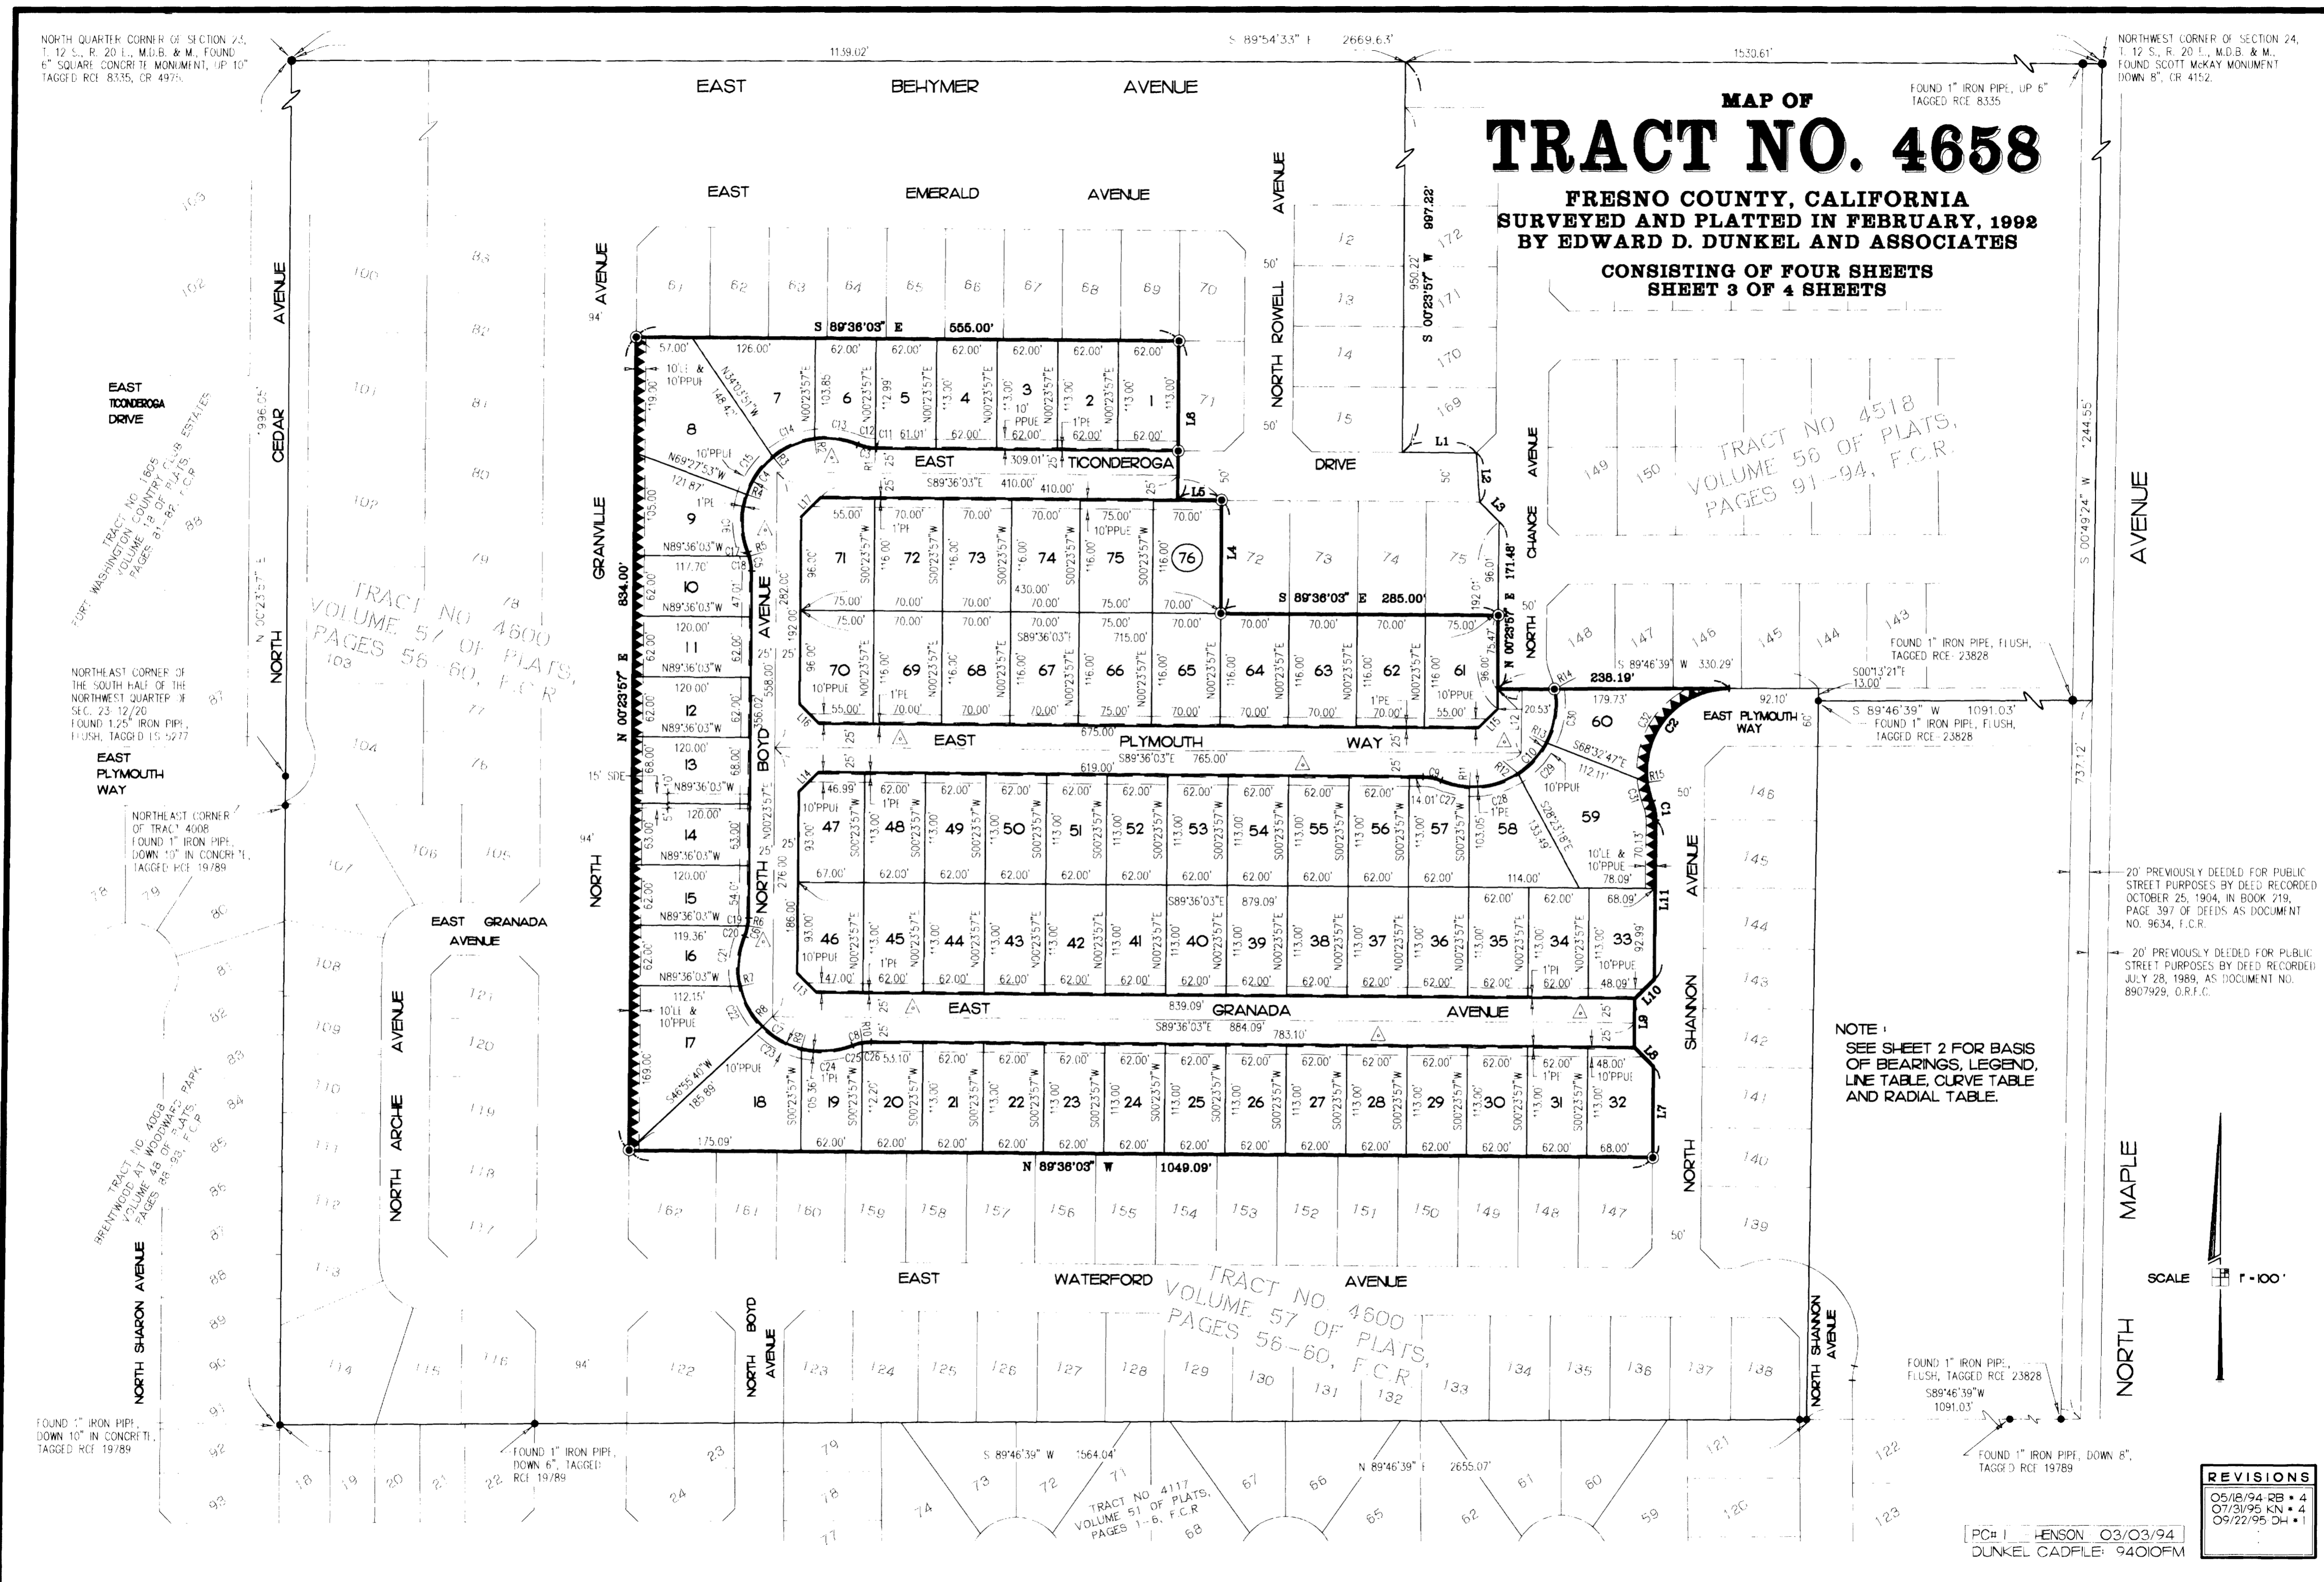

NOTE:
SEE SHEET 2 FOR BASIS
OF BEARINGS, LEGEND,
LINE TABLE, CURVE TABLE
AND RADIAL TABLE.

20' PREVIOUSLY DEEDED FOR PUBLIC
STREET PURPOSES BY DEED RECORDED
OCTOBER 25, 1904, IN BOOK 219,
PAGE 397 OF DEEDS AS DOCUMENT
NO. 9634, F.C.R.

20' PREVIOUSLY DEEDED FOR PUBLIC
STREET PURPOSES BY DEED RECORDED
JULY 28, 1989, AS DOCUMENT NO.
8907929, O.R.F.C.

