





Street Names, Addresses and (Lot Numbers) for T5000

Prepared on Mon Jul 23 22:35:16 2018



TRACT NO. 5000

IN THE CITY OF FRESNO
FRESNO COUNTY, CALIFORNIA
SURVEYED AND PLATTED BY
HARBOUR & ASSOCIATES IN APRIL, 2002
CONSISTING OF 5 SHEETS
SHEET 2 OF 5

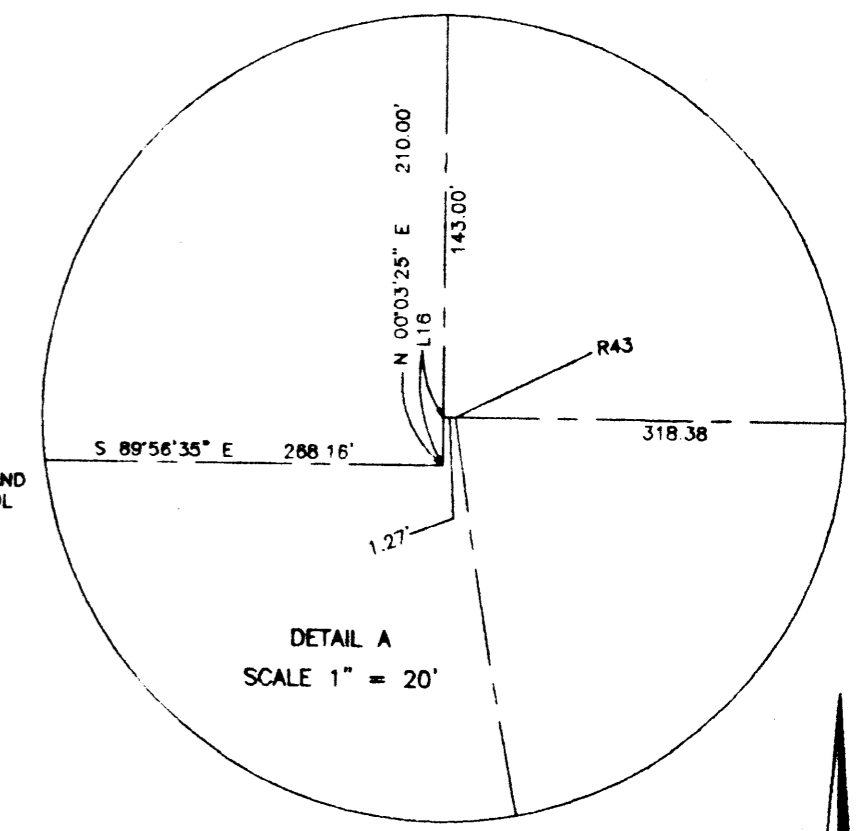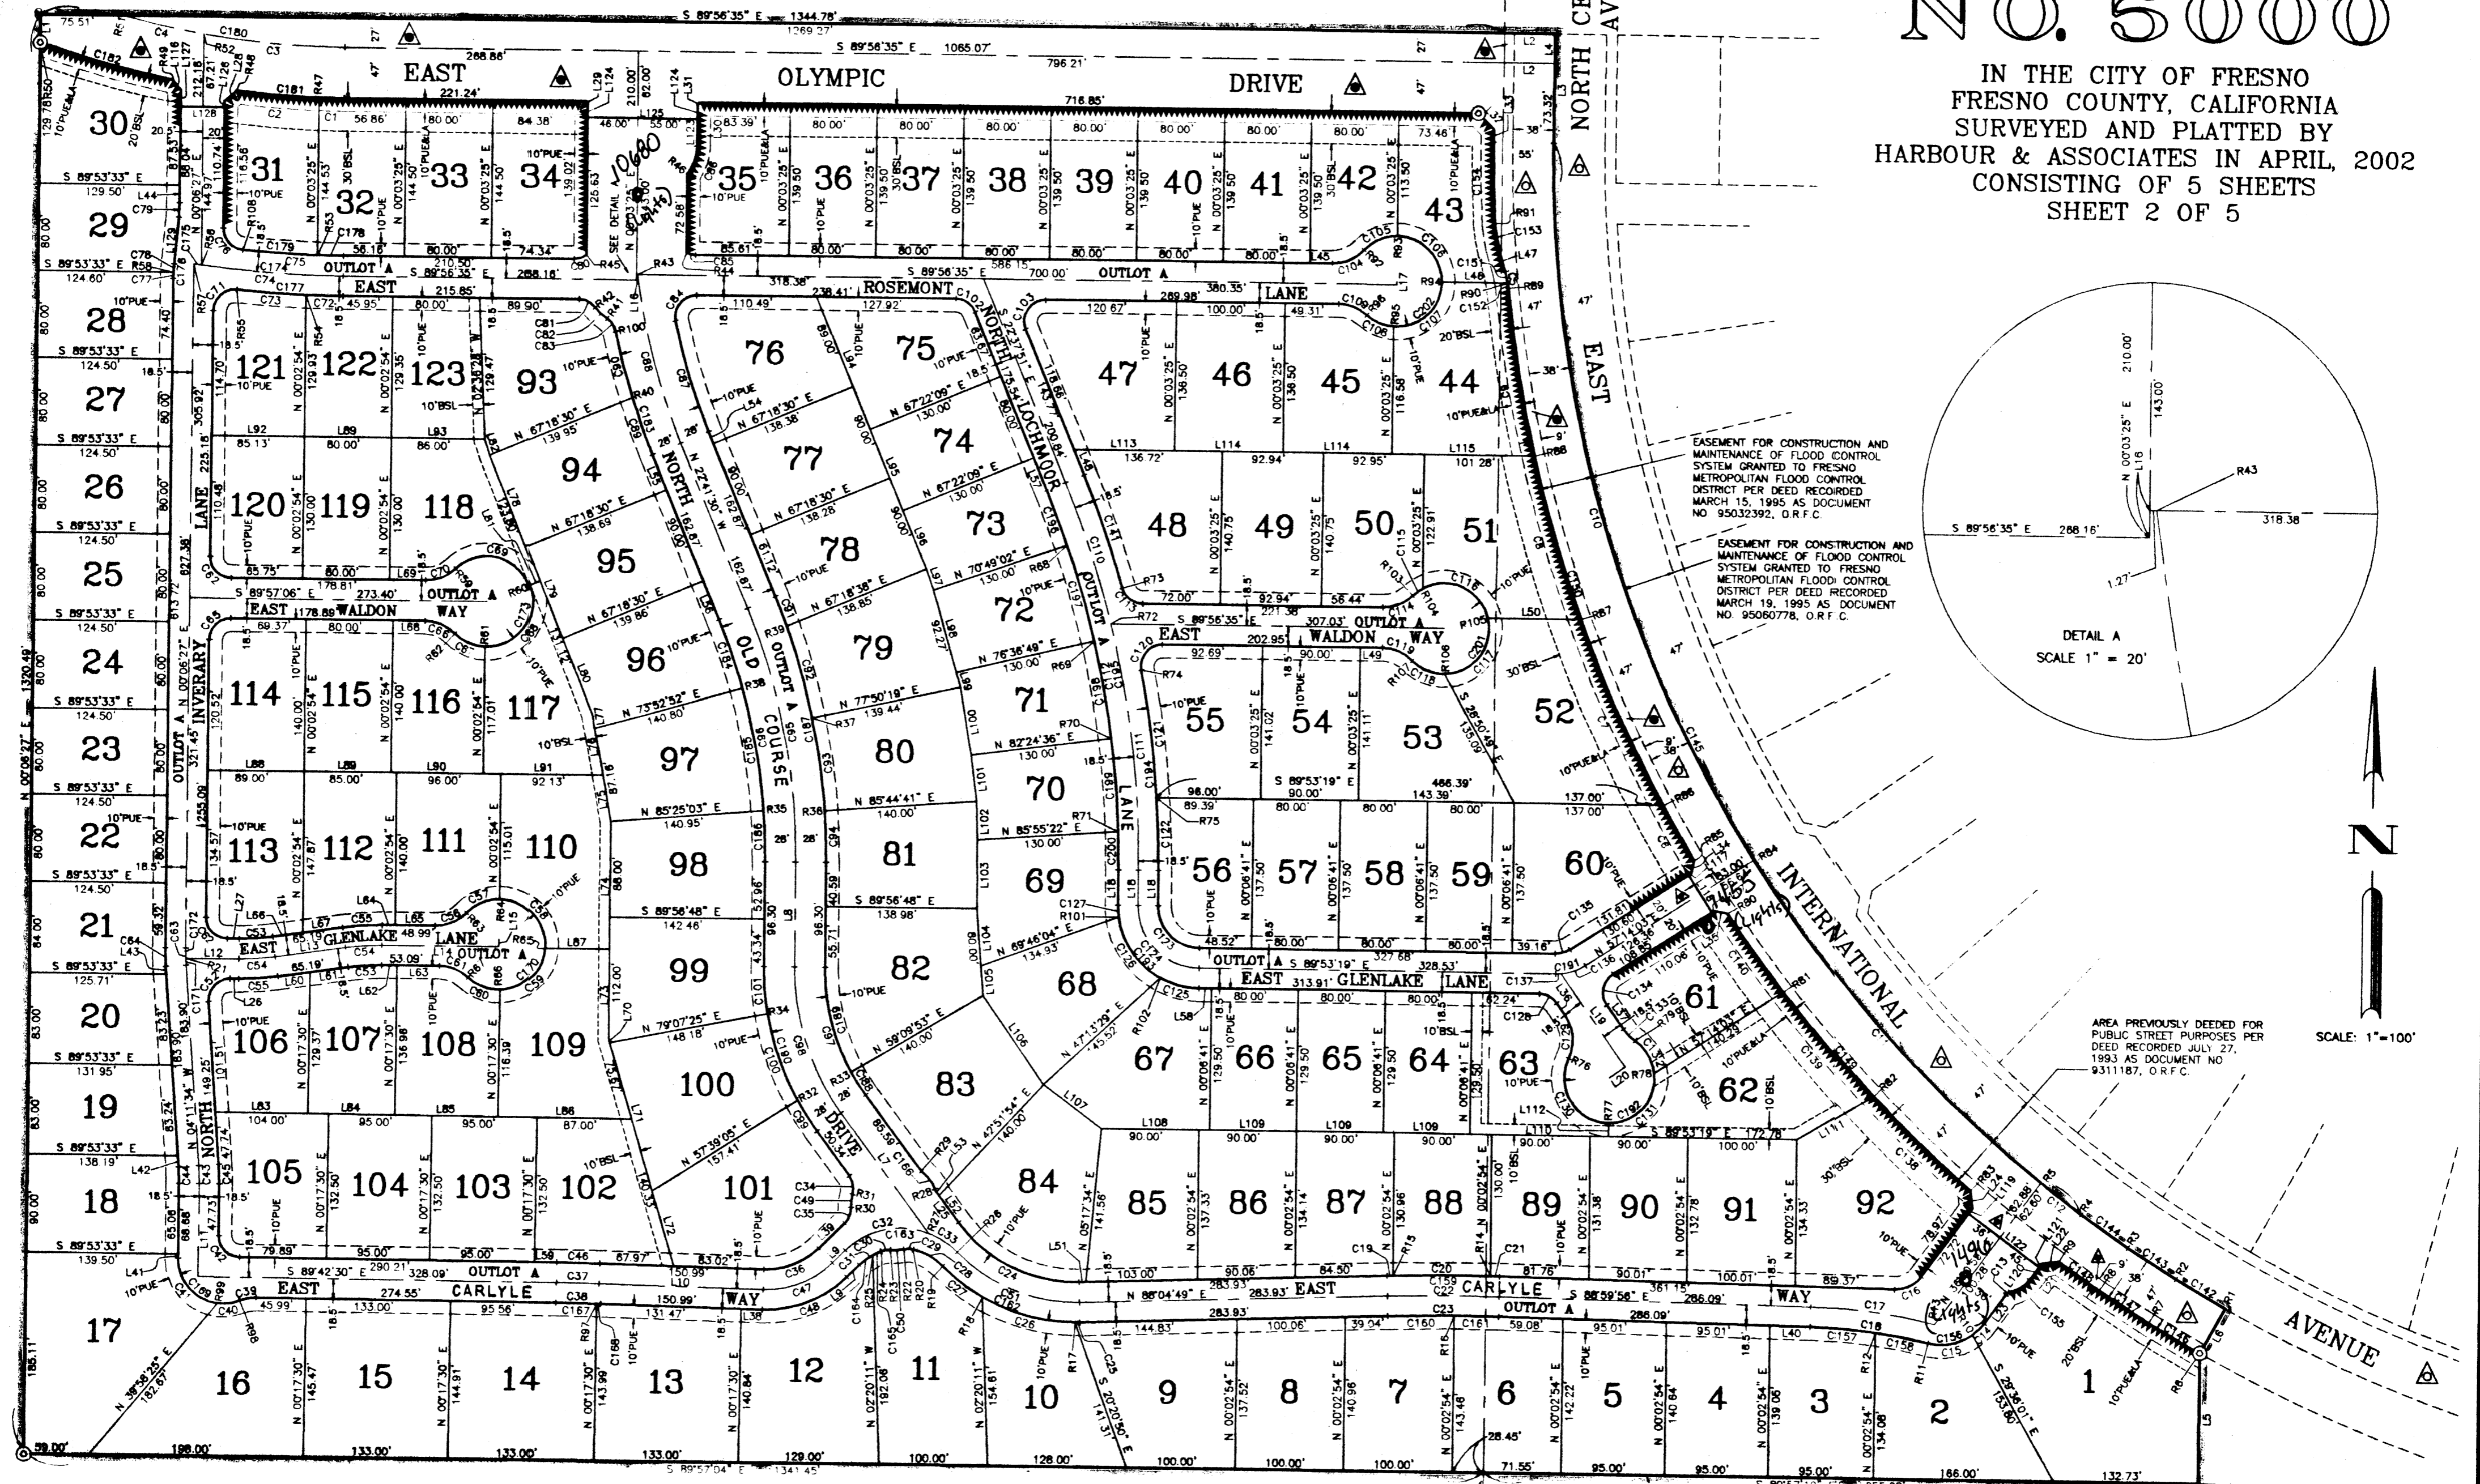

AREA PREVIOUSLY DEEDED FOR PUBLIC STREET PURPOSES PER DEED RECORDED JULY 27, 1993 AS DOCUMENT NO. 9311187, O.R.F.C.

CENTER 1/4 CORNER SECTION 14, 12/20, M.D.B. & M. FOUND NAIL AND ROE 23828 TAG IN CONCRETE. VERIFIED POSITION BY TIES ON FILE WITH FRESNO COUNTY SURVEYOR. CORNER RECORD 6915.

Harbour & Associates
Civil Engineers
375 Woodworth Avenue, Suite 103 • Clovis, California 93612
(559) 325 7676 • Fax (559) 325 7668 • e-mail ha_engr@comcast.net
W.O.# 00-113

REV 6-24-02

F-049