





Prepared on Tue Jun 06 23:40:03 2017

Street Names, Addresses and (Lot Numbers) for T5000



TRACT NO. 5000

IN THE CITY OF FRESNO
FRESNO COUNTY, CALIFORNIA
SURVEYED AND PLATTED BY
HARBOUR & ASSOCIATES IN APRIL, 2002
CONSISTING OF 5 SHEETS
SHEET 2 OF 5

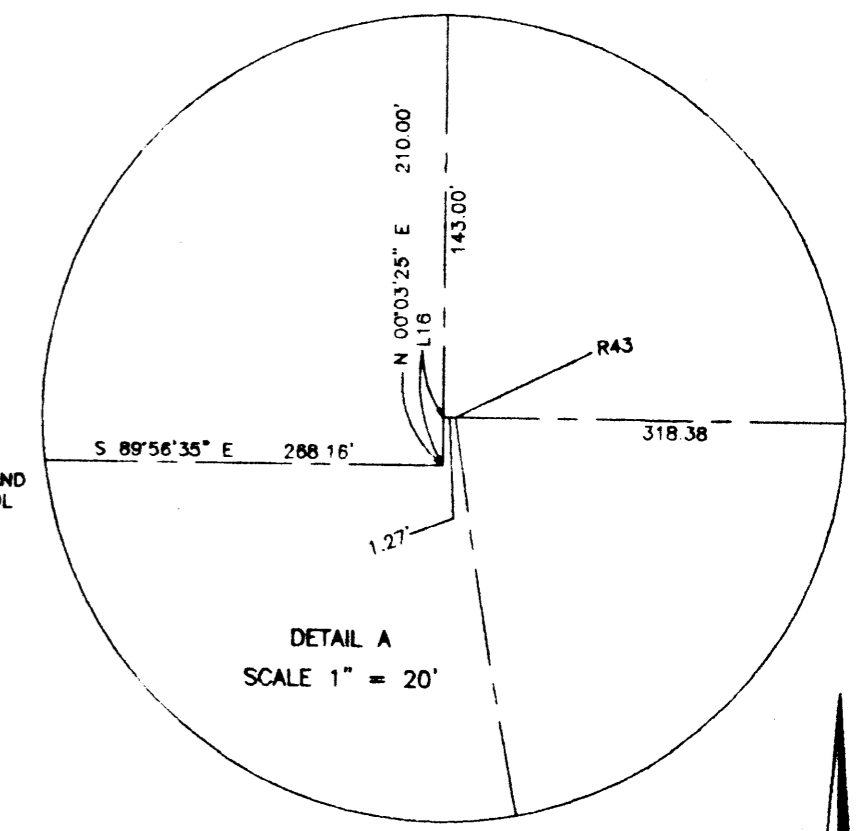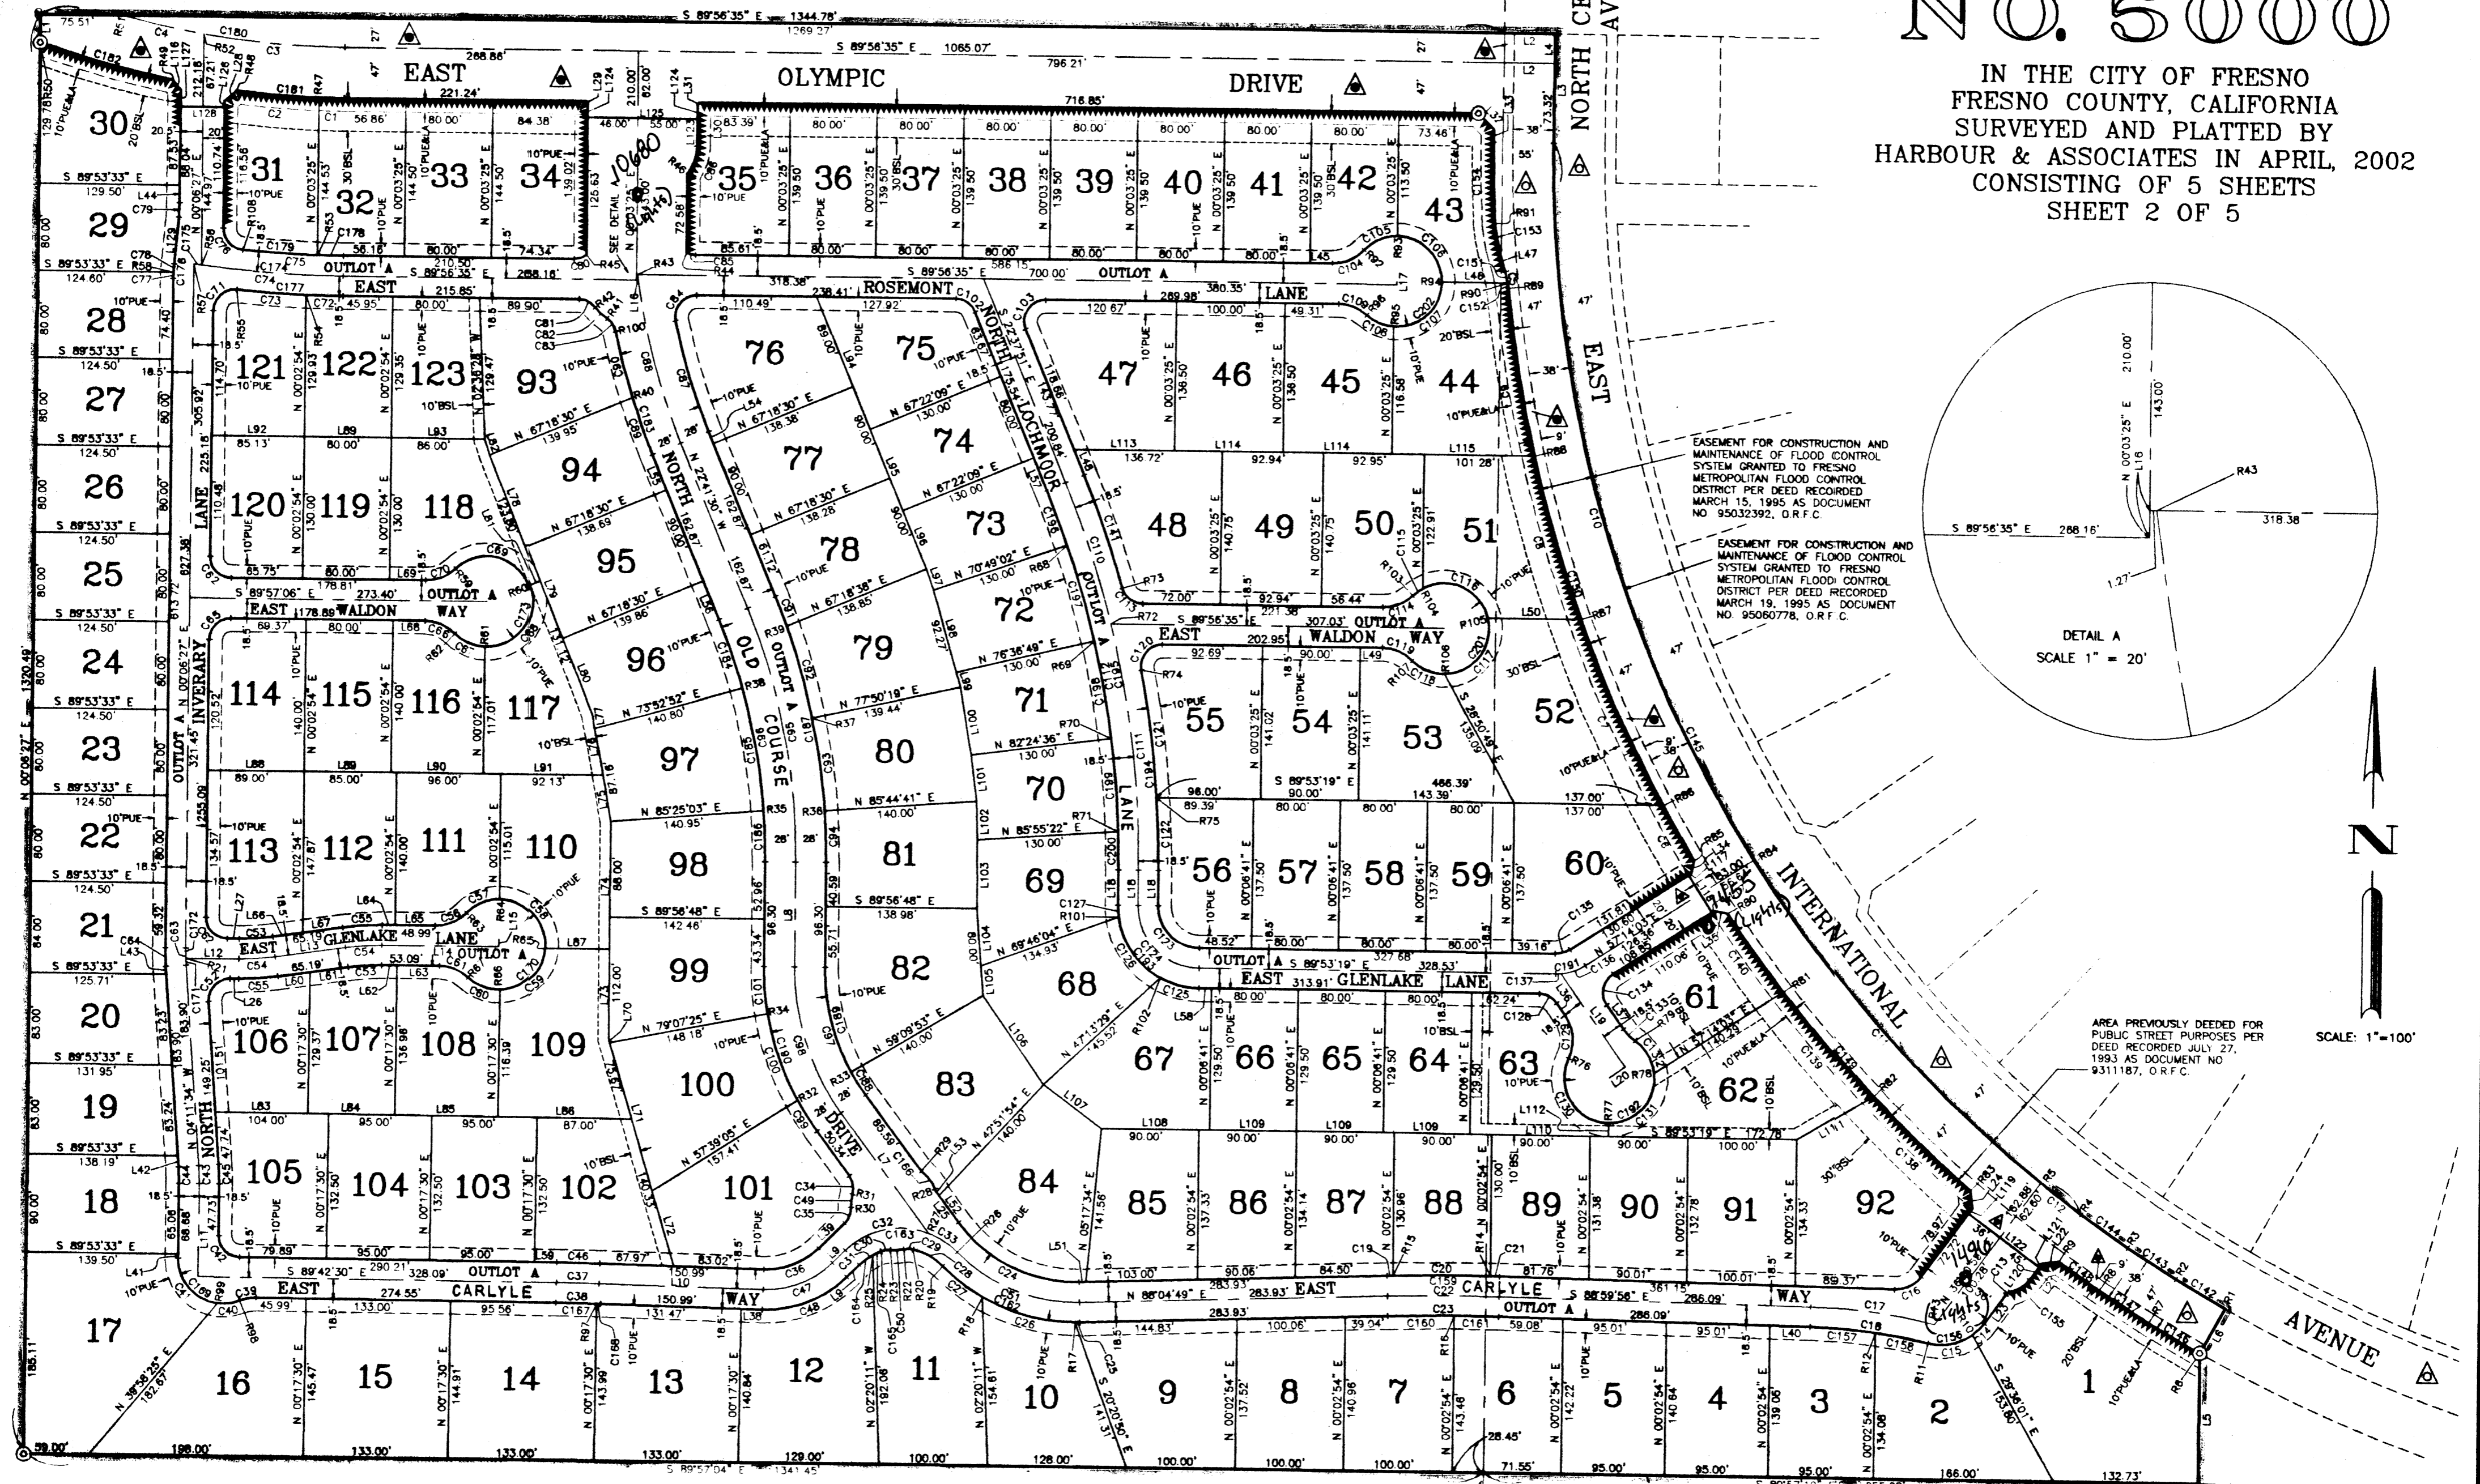

EASEMENT FOR CONSTRUCTION AND MAINTENANCE OF FLOOD CONTROL SYSTEM GRANTED TO FRESNO METROPOLITAN FLOOD CONTROL DISTRICT PER DEED RECORDED MARCH 15, 1995 AS DOCUMENT NO. 95032392, O.R.F.C.

EASEMENT FOR CONSTRUCTION AND MAINTENANCE OF FLOOD CONTROL SYSTEM GRANTED TO FRESNO METROPOLITAN FLOOD CONTROL DISTRICT PER DEED RECORDED MARCH 19, 1995 AS DOCUMENT NO. 95060778, O.R.F.C.

AREA PREVIOUSLY DEEDED FOR PUBLIC STREET PURPOSES PER DEED RECORDED JULY 27, 1993 AS DOCUMENT NO. 9311187, O.R.F.C.

CENTER 1/4 CORNER SECTION 14, 12/20, M.D.B. & M. FOUND NAIL AND ROE 23828 TAG IN CONCRETE. VERIFIED POSITION BY TIES ON FILE WITH FRESNO COUNTY SURVEYOR. CORNER RECORD 6915.

Harbour & Associates
Civil Engineers
375 Woodworth Avenue, Suite 103 • Clovis, California 93612
(559) 325 7676 • Fax (559) 325 7668 • e-mail ha_engr@comcast.net
W.O.# 00-113

REV 6-24-02

F-049