




Prepared on Mon Jul 03 22:31:58 2017



# Street Names, Addresses and (Lot Numbers) for T5070

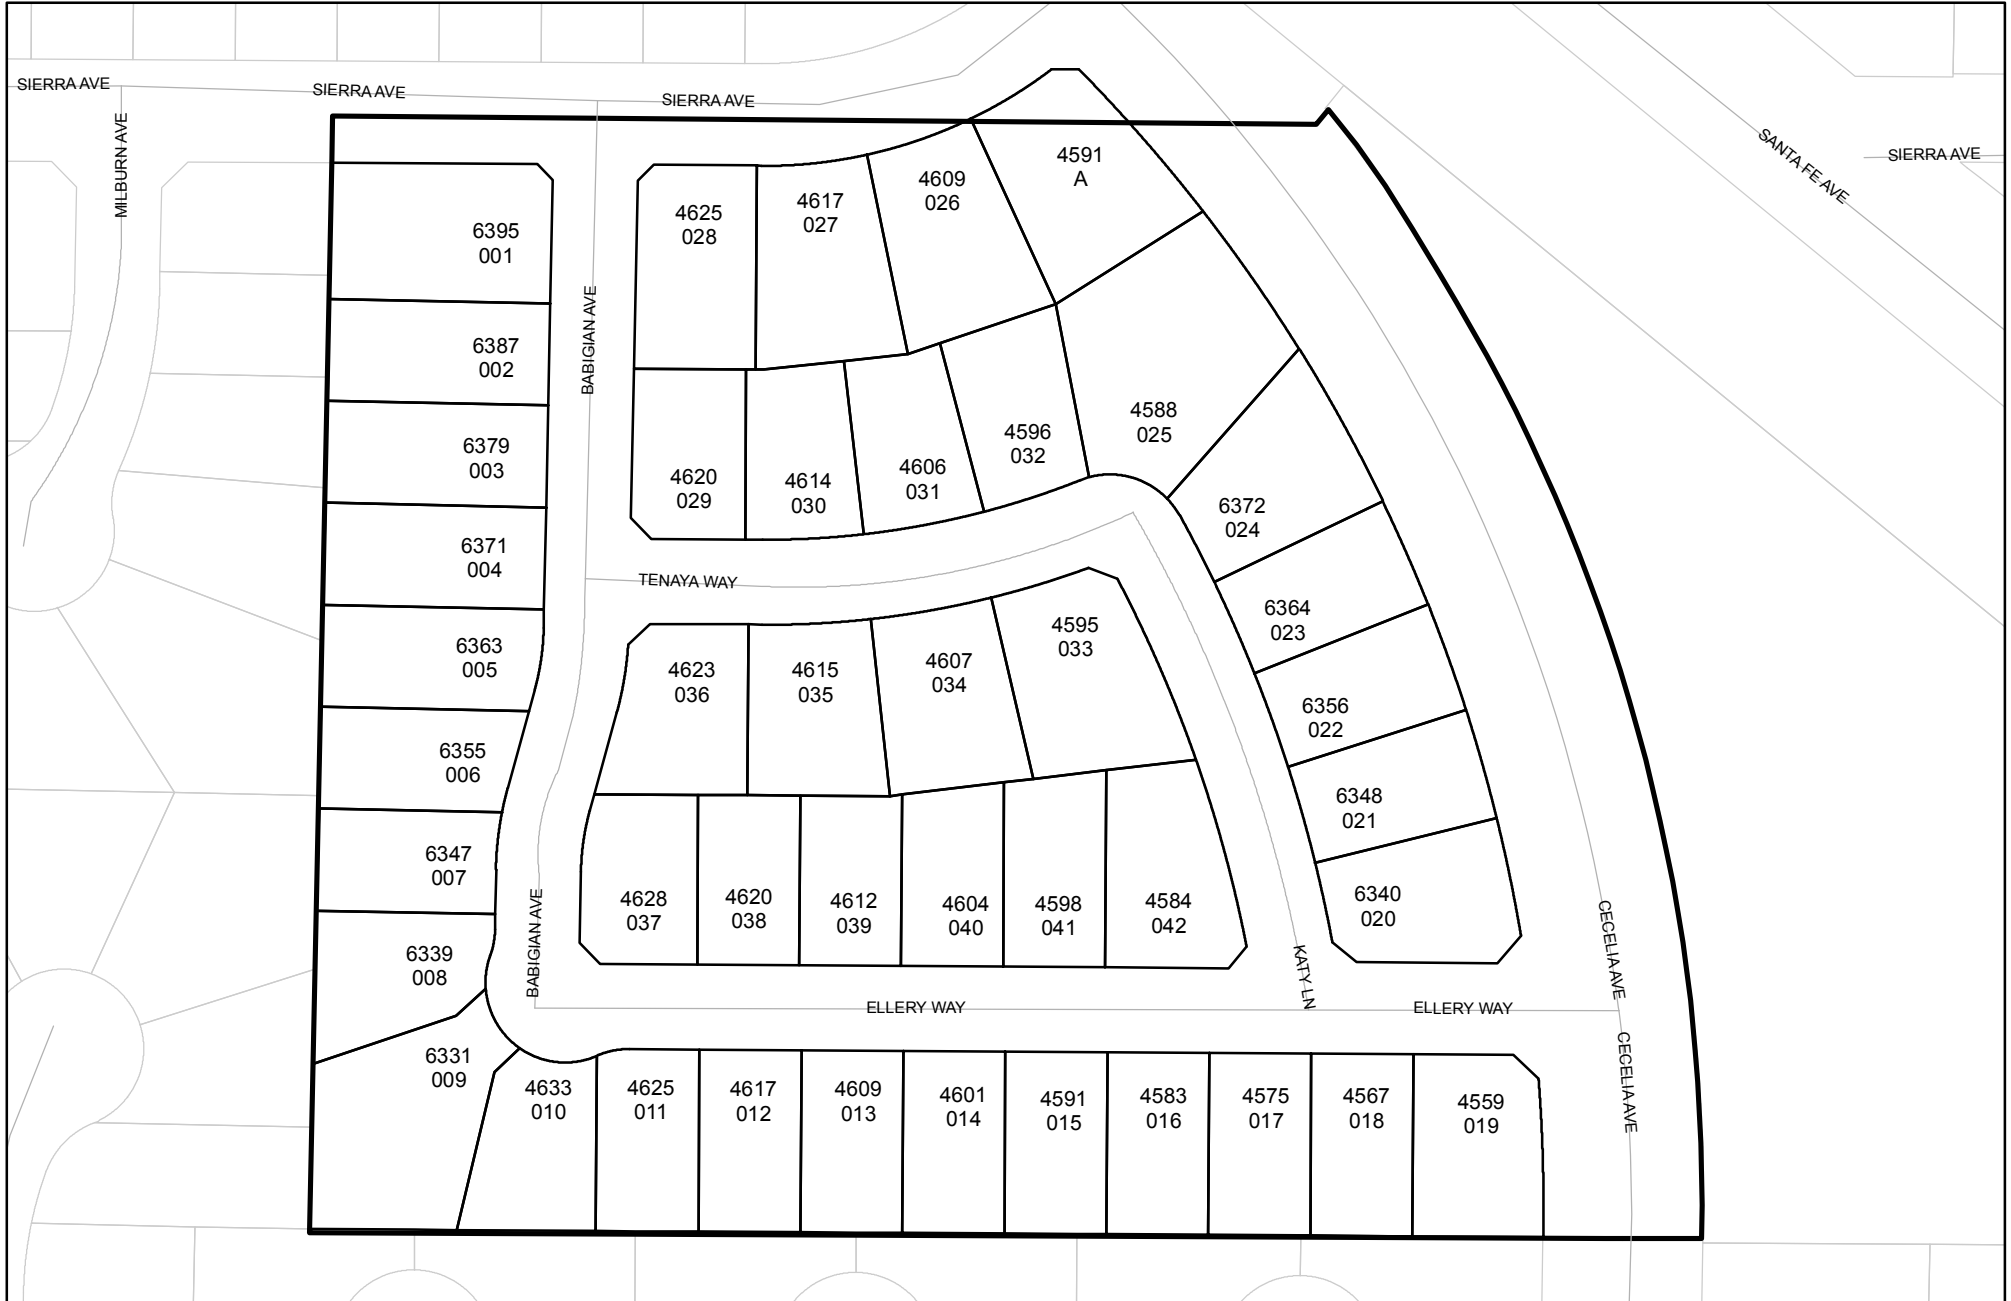

# TRACT NO. 5070

IN THE CITY OF FRESNO, FRESNO COUNTY, CALIFORNIA  
 SURVEYED AND PLATTED BY HARBOUR & ASSOCIATES  
 IN AUGUST, 2002  
 CONSISTING OF 3 SHEETS  
 SHEET 2 OF 3

SEE SHEET 3 FOR LEGEND AND DATA TABLES

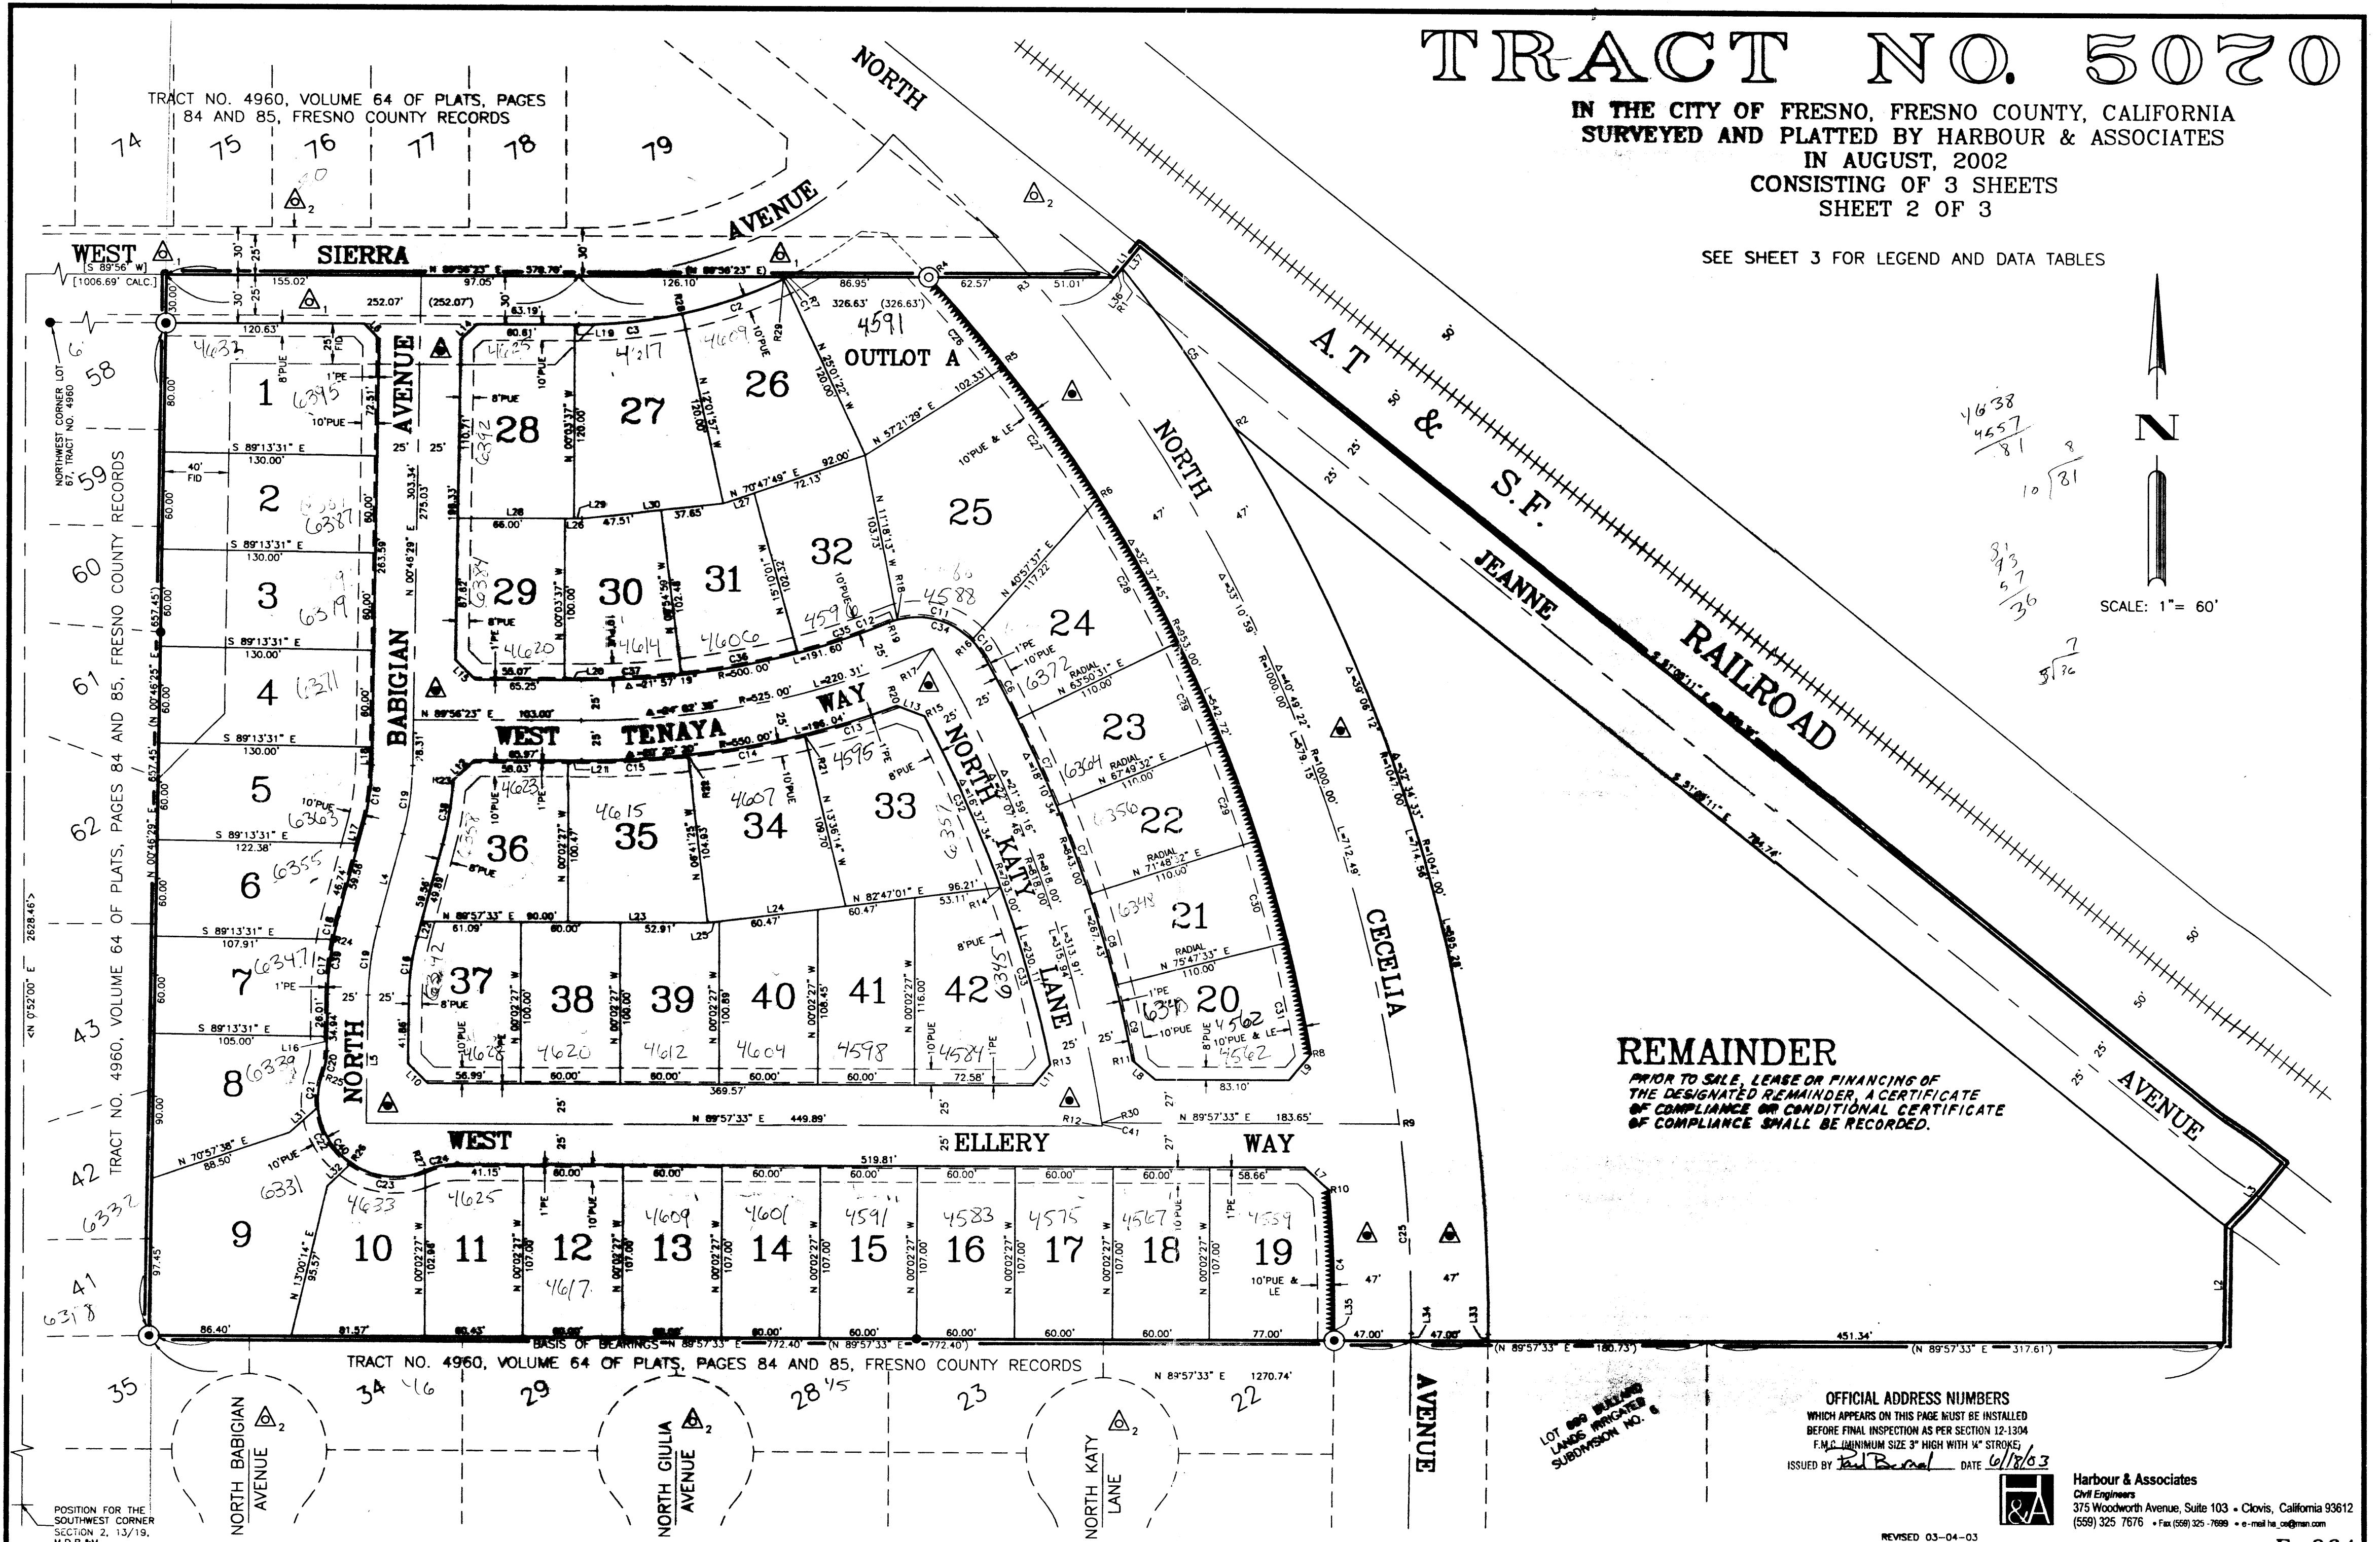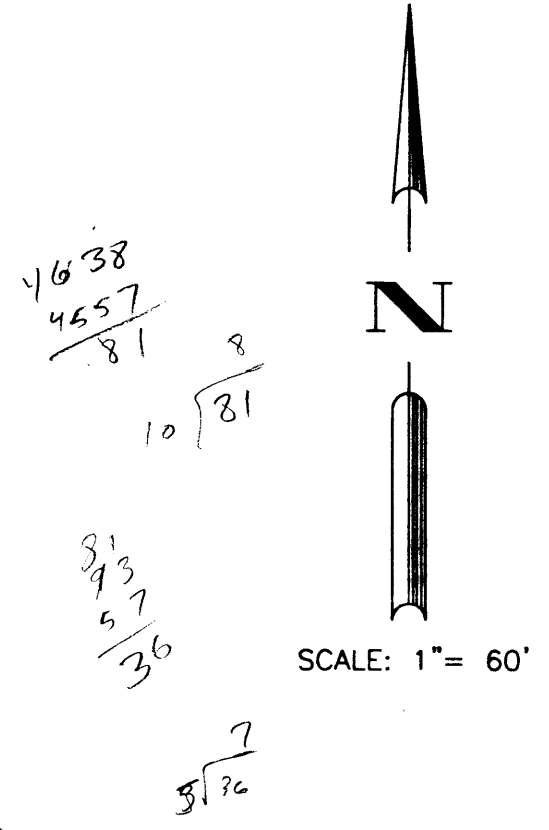

**REMAINDER**  
 PRIOR TO SALE, LEASE OR FINANCING OF  
 THE DESIGNATED REMAINDER, A CERTIFICATE  
 OF COMPLIANCE OR CONDITIONAL CERTIFICATE  
 OF COMPLIANCE SHALL BE RECORDED.

OFFICIAL ADDRESS NUMBERS  
 WHICH APPEARS ON THIS PAGE MUST BE INSTALLED  
 BEFORE FINAL INSPECTION AS PER SECTION 12-1304  
 F.M.C. (MINIMUM SIZE 3" HIGH WITH 1/4" STROKE)  
 ISSUED BY Paul Bernal DATE 6/18/03



**Harbour & Associates**  
 Civil Engineers  
 375 Woodworth Avenue, Suite 103 • Clovis, California 93612  
 (559) 325-7676 • Fax (559) 325-7699 • e-mail [ha\\_eng@comcast.net](mailto:ha_eng@comcast.net)

REVISED 03-04-03  
 REVISED 11-13-02

W.O.# 01-103

F-064

POSITION FOR THE  
 SOUTHWEST CORNER  
 SECTION 2, 13/19,  
 M.D.B.&M.

LOT AND BUILDING  
 LANDS PRICED  
 SUBMISSION NO. 6

TRACT NO. 4960, VOLUME 64 OF PLATS, PAGES 84 AND 85, FRESNO COUNTY RECORDS



TRACT NO. 4960, VOLUME 64 OF PLATS, PAGES 84 AND 85, FRESNO COUNTY RECORDS

TRACT NO. 4960, VOLUME 64 OF PLATS, PAGES 84 AND 85, FRESNO COUNTY RECORDS

# TRACT NO. 5070

IN THE CITY OF FRESNO, FRESNO COUNTY, CALIFORNIA  
 SURVEYED AND PLATTED BY HARBOUR & ASSOCIATES  
 IN AUGUST, 2002  
 CONSISTING OF 3 SHEETS  
 SHEET 2 OF 3

SEE SHEET 3 FOR LEGEND AND DATA TABLES

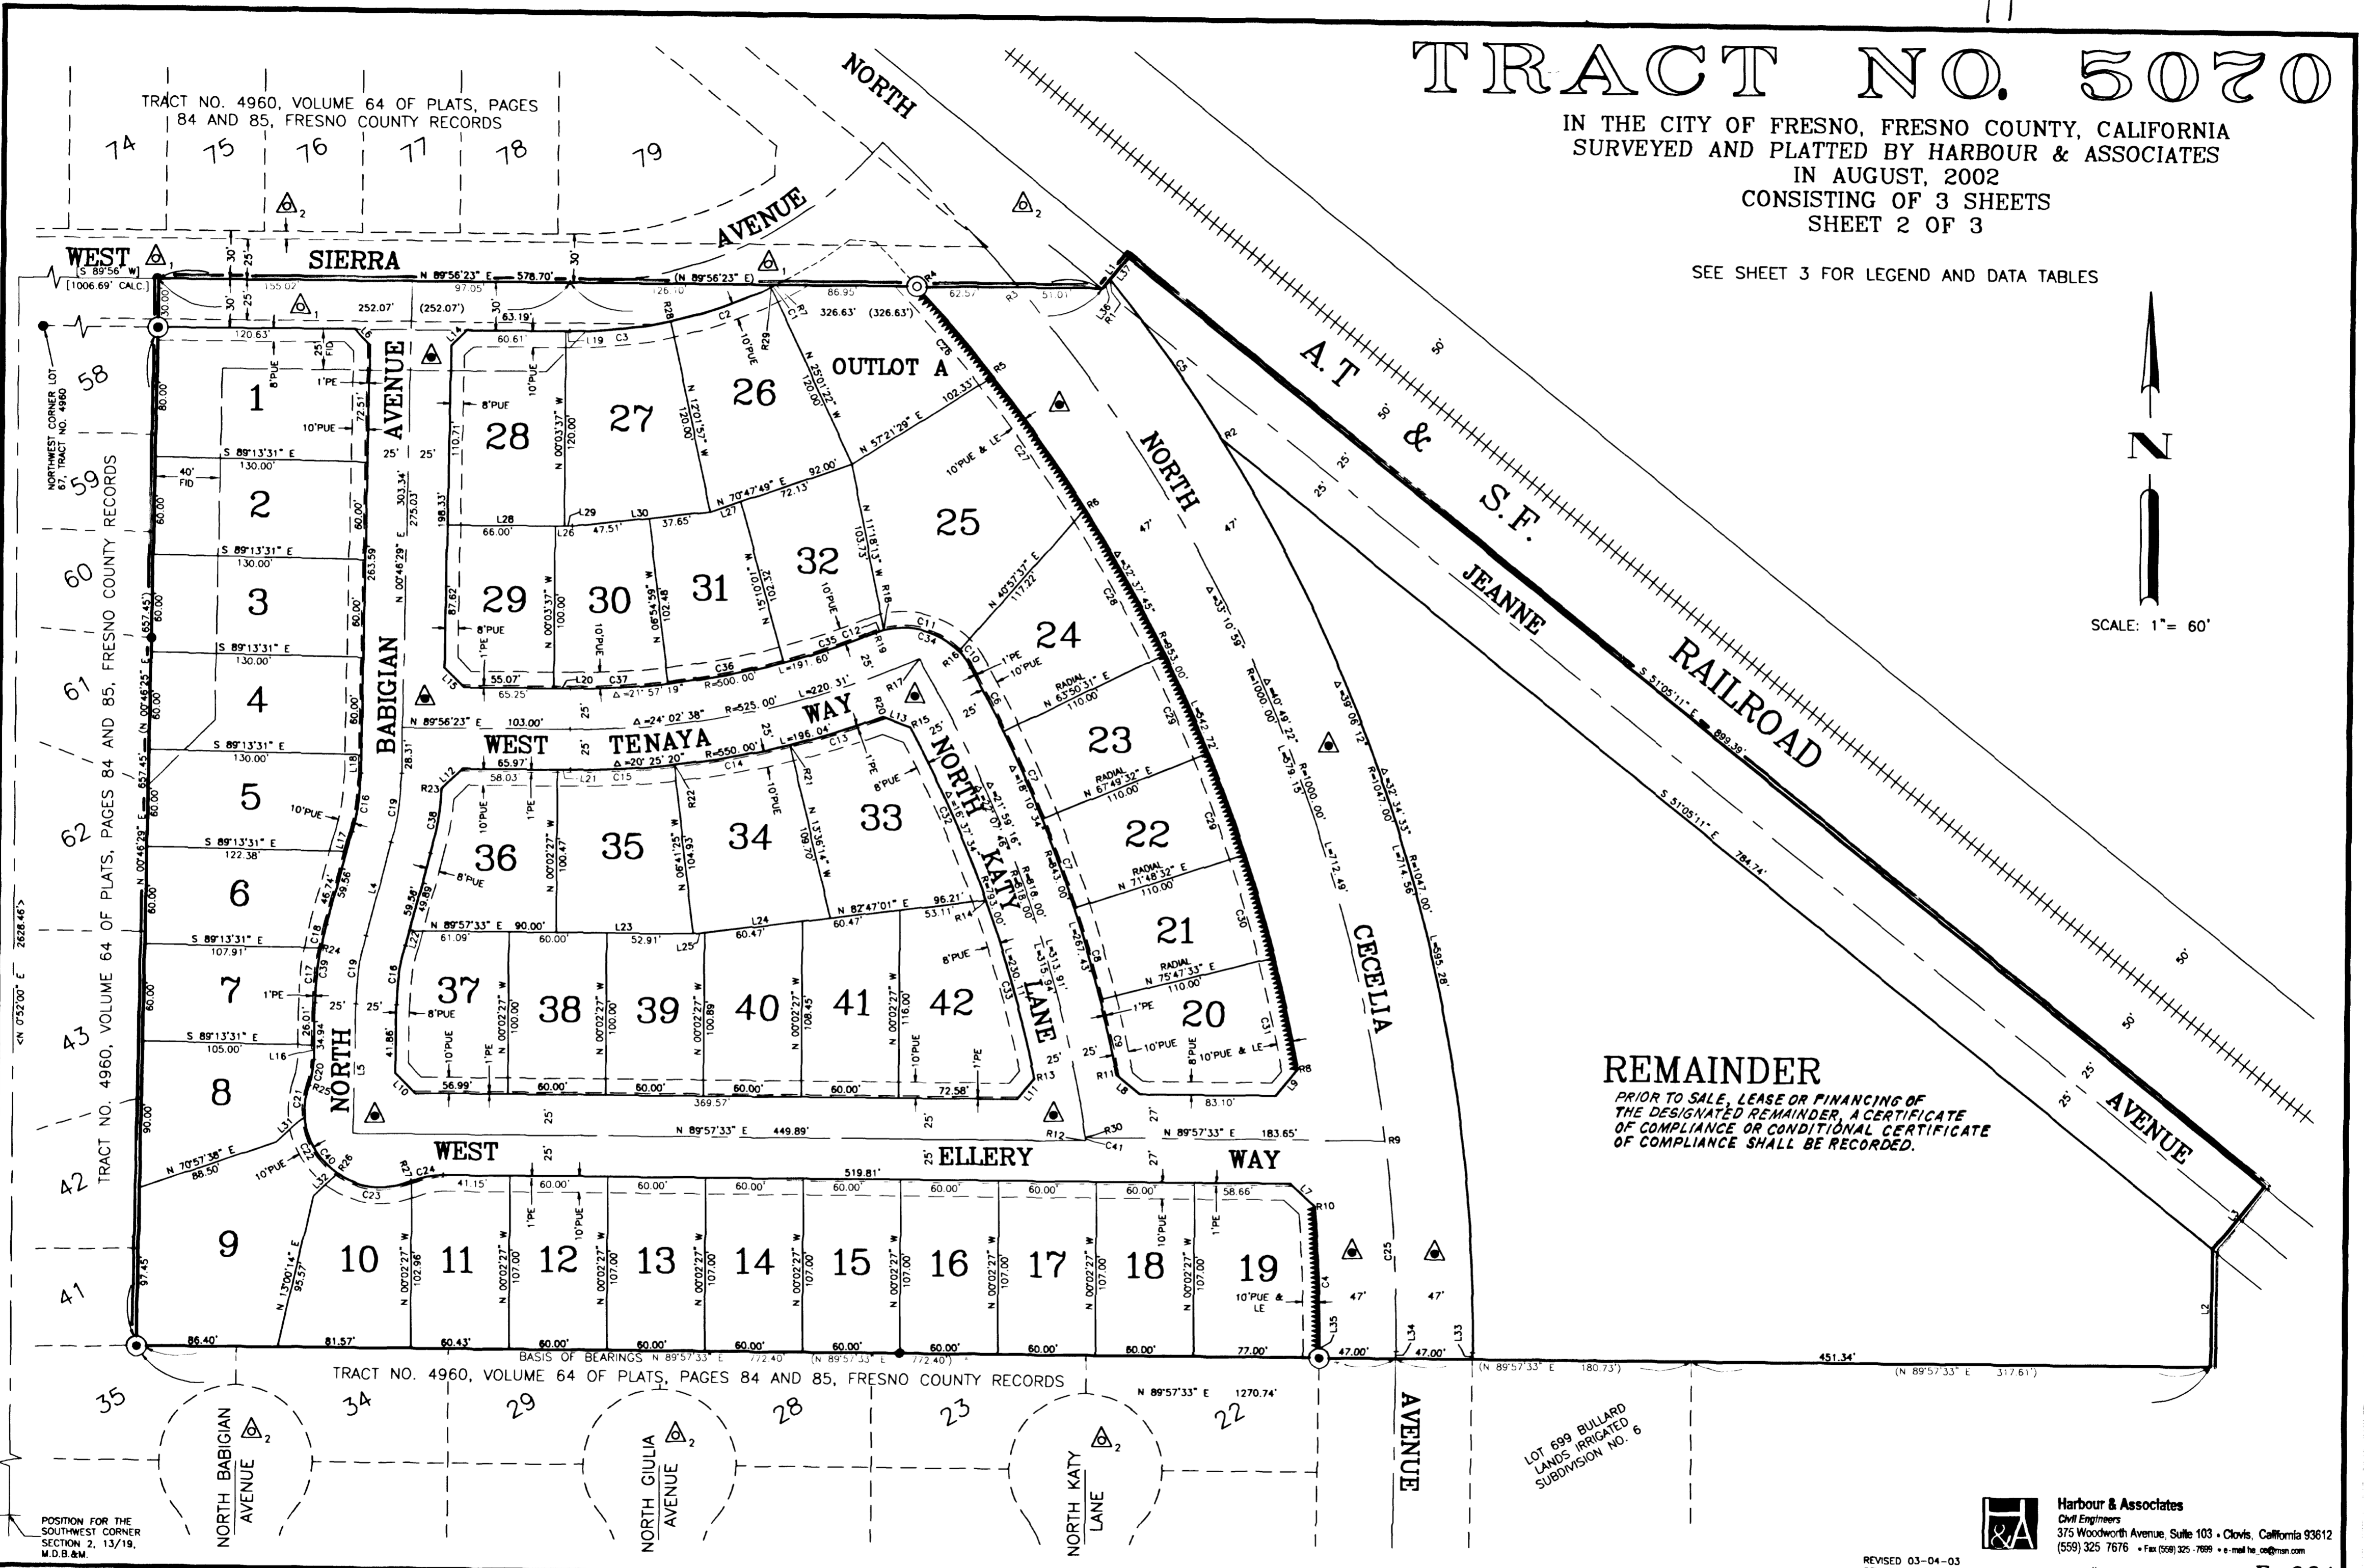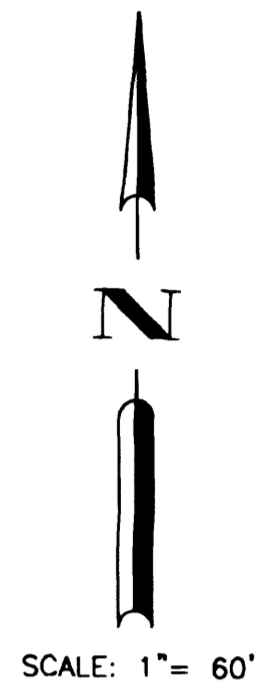

**REMAINDER**  
 PRIOR TO SALE, LEASE OR FINANCING OF  
 THE DESIGNATED REMAINDER, A CERTIFICATE  
 OF COMPLIANCE OR CONDITIONAL CERTIFICATE  
 OF COMPLIANCE SHALL BE RECORDED.

LOT 699 BULLARD  
 LANDS IRRIGATED  
 SUBDIVISION NO. 6

POSITION FOR THE  
 SOUTHWEST CORNER  
 SECTION 2, 13/19,  
 M.D.B. & M.

**Harbour & Associates**  
 Civil Engineers  
 375 Woodworth Avenue, Suite 103 • Clovis, California 93612  
 (559) 325 7676 • Fax (559) 325 7699 • e-mail: h&a@msn.com  
 W.O.# 01-103 **F-064**

REVISED 03-04-03  
 REVISED 11-13-02

TRACT NO. 4960, VOLUME 64 OF PLATS, PAGES 84 AND 85, FRESNO COUNTY RECORDS

TRACT NO. 4960, VOLUME 64 OF PLATS, PAGES 84 AND 85, FRESNO COUNTY RECORDS

BASIS OF BEARINGS N 89°57'33" E 1270.74'