


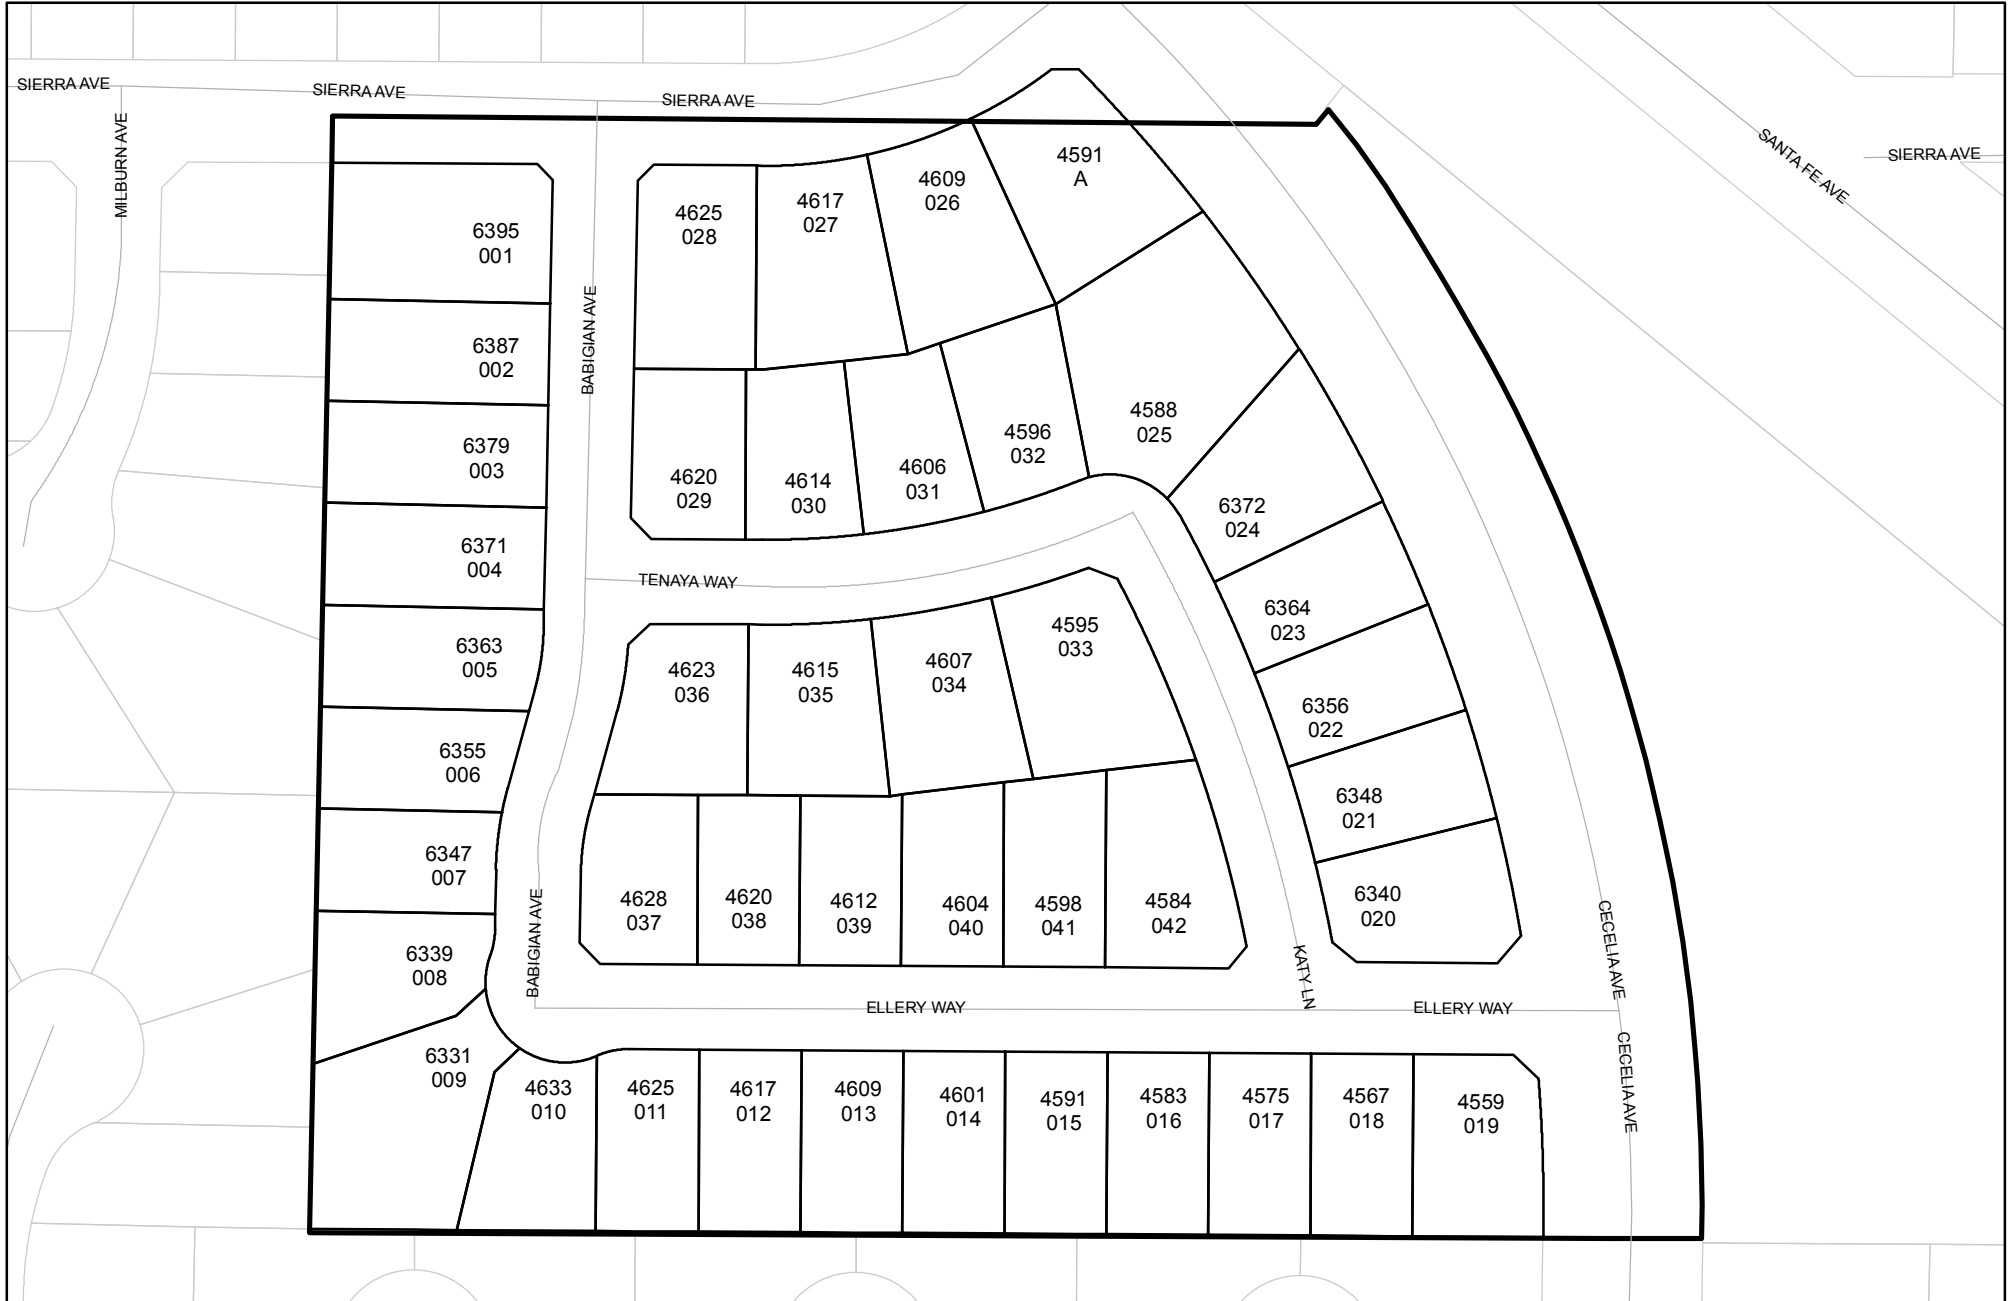

Prepared on Wed Jun 13 22:21:34 2018



Street Names, Addresses and (Lot Numbers) for T5070



TRACT NO. 5070

IN THE CITY OF FRESNO, FRESNO COUNTY, CALIFORNIA
 SURVEYED AND PLATTED BY HARBOUR & ASSOCIATES
 IN AUGUST, 2002
 CONSISTING OF 3 SHEETS
 SHEET 2 OF 3

SEE SHEET 3 FOR LEGEND AND DATA TABLES

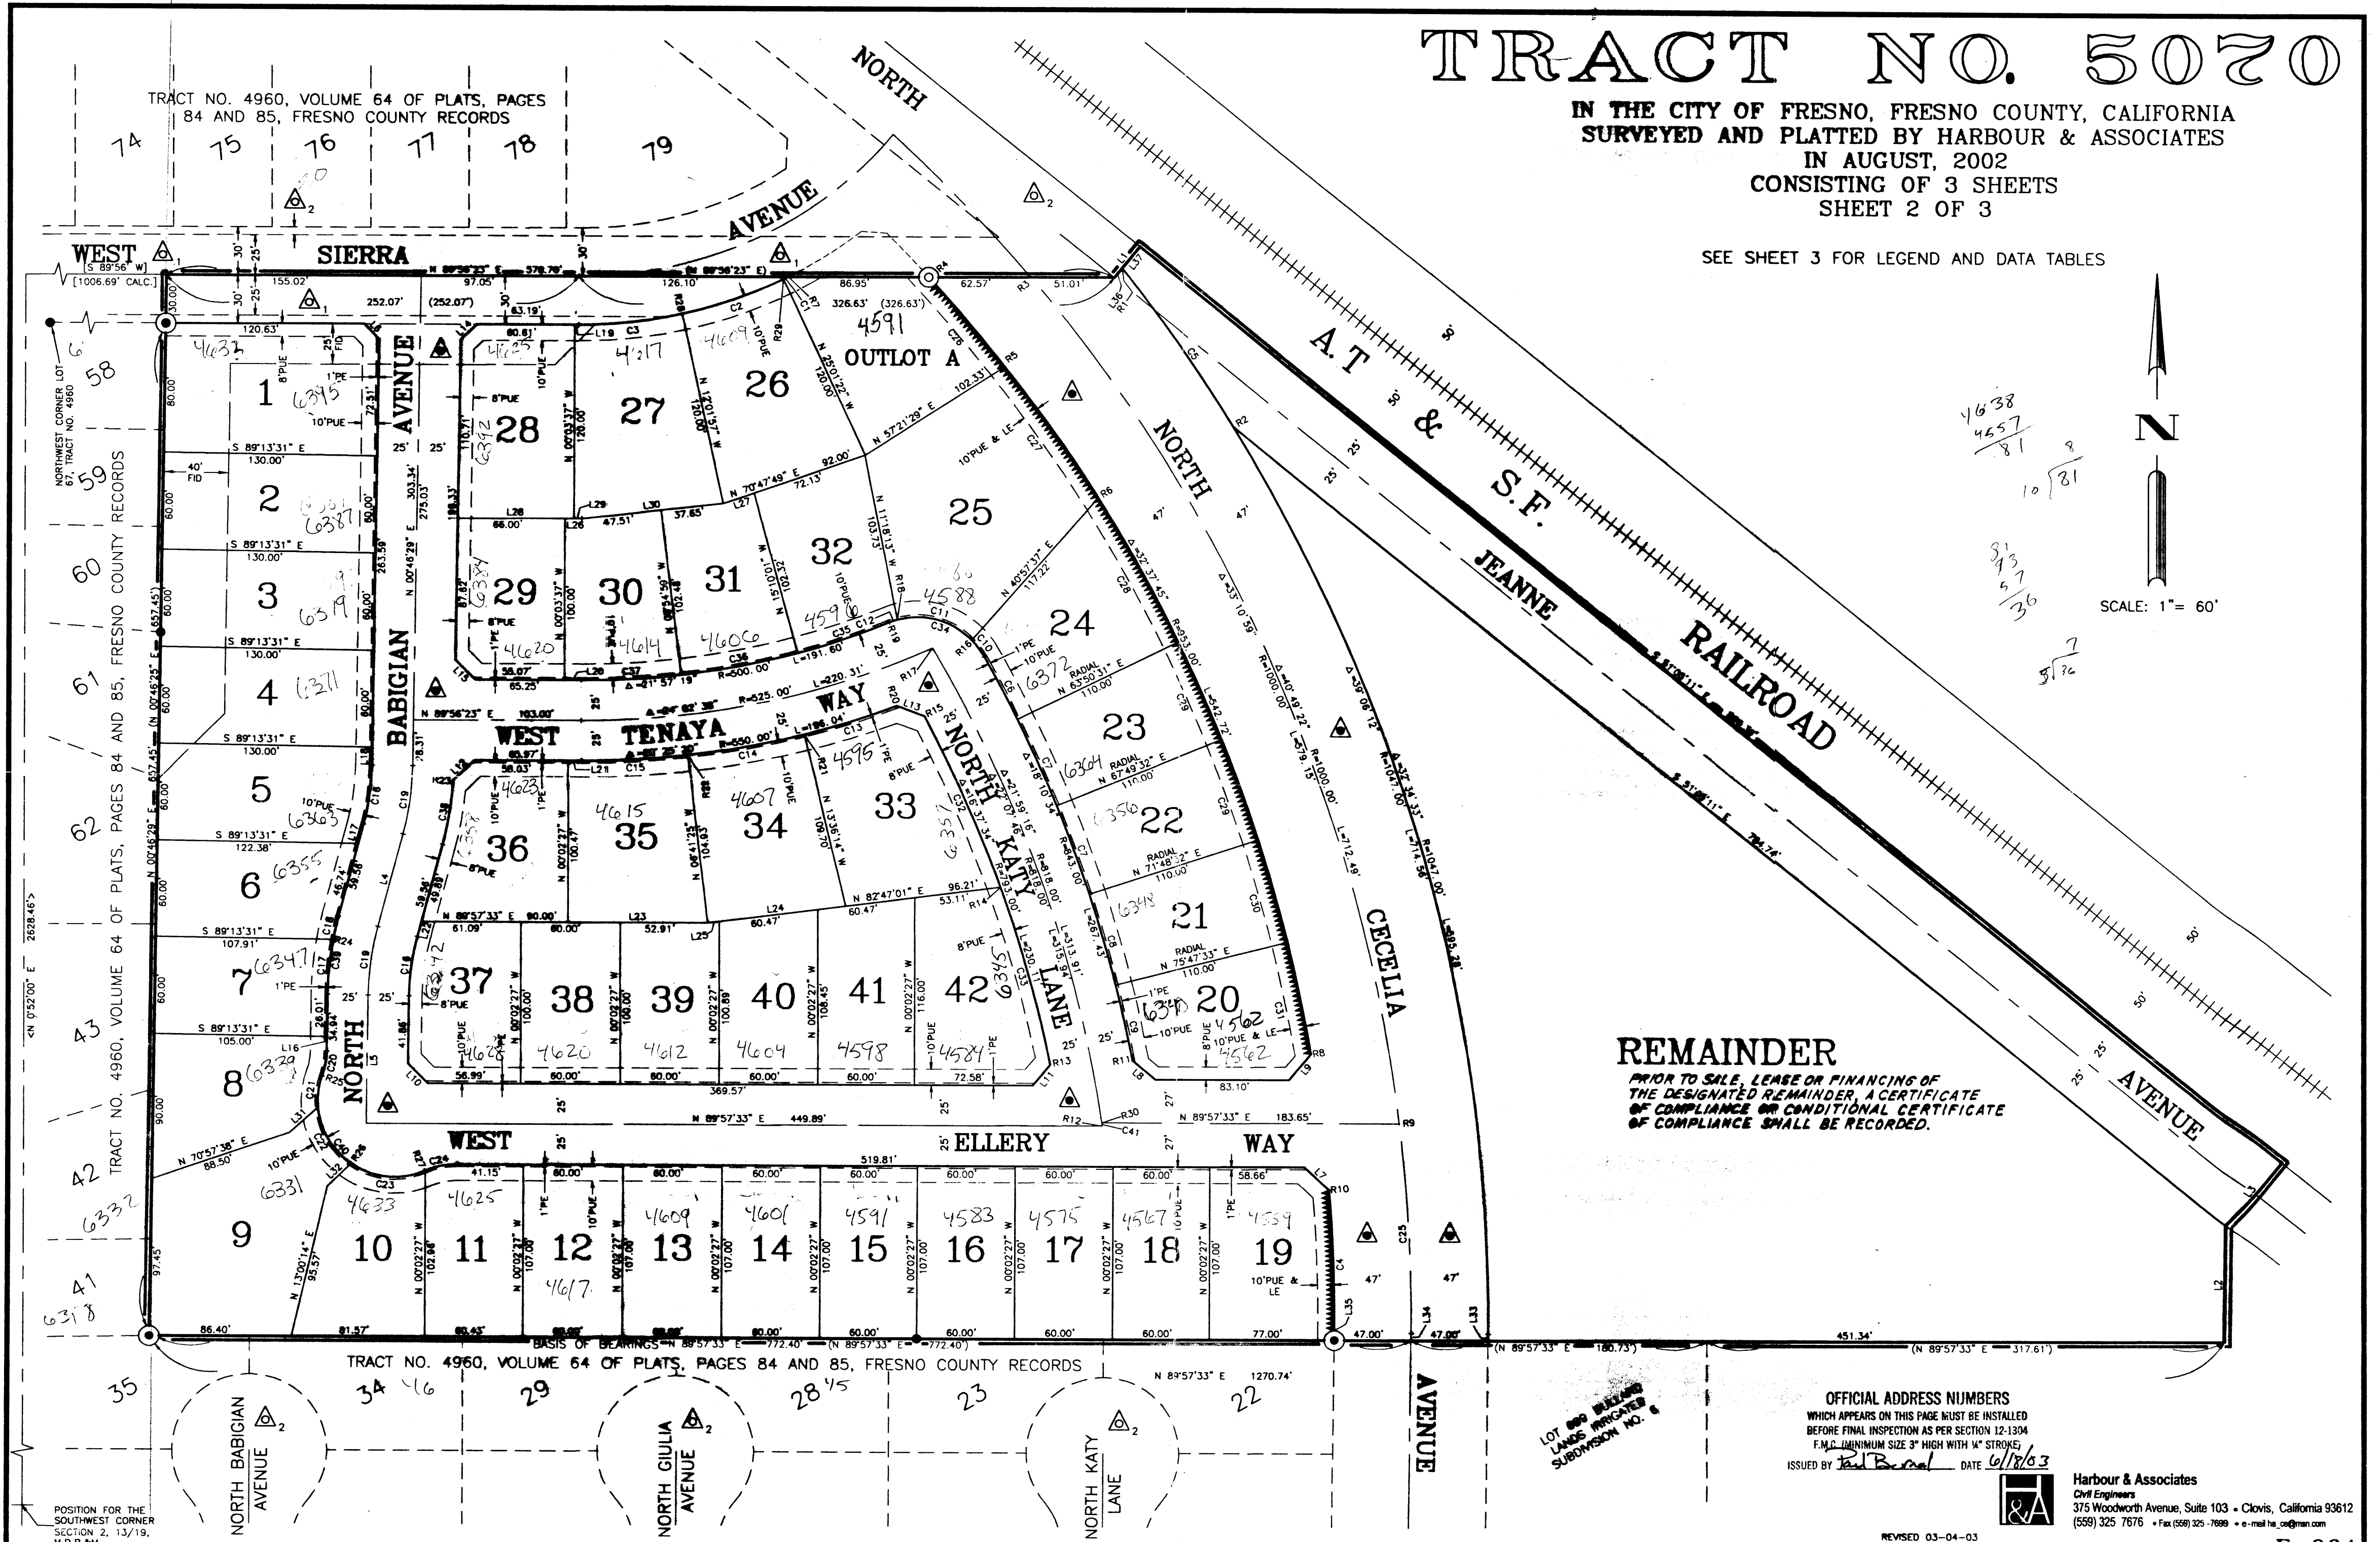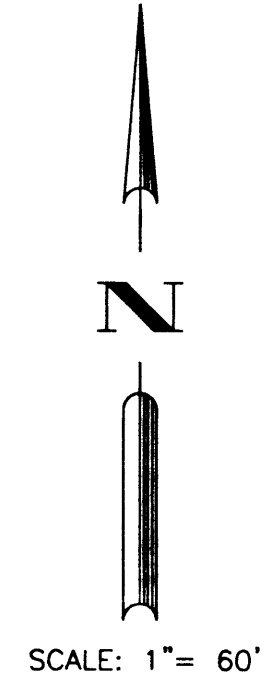

REMAINDER

PRIOR TO SALE, LEASE OR FINANCING OF THE DESIGNATED REMAINDER, A CERTIFICATE OF COMPLIANCE OR CONDITIONAL CERTIFICATE OF COMPLIANCE SHALL BE RECORDED.

OFFICIAL ADDRESS NUMBERS WHICH APPEARS ON THIS PAGE MUST BE INSTALLED BEFORE FINAL INSPECTION AS PER SECTION 12-1304 F.M.C. (MINIMUM SIZE 3" HIGH WITH 1/4" STROKE)
 ISSUED BY Paul Bernal DATE 6/18/03



Harbour & Associates
 Civil Engineers
 375 Woodworth Avenue, Suite 103 • Clovis, California 93612
 (559) 325-7676 • Fax (559) 325-7699 • e-mail ha_ced@comcast.net

REVISED 03-04-03
 REVISED 11-13-02

W.O.# 01-103

F-064

POSITION FOR THE SOUTHWEST CORNER SECTION 2, 13/19, M.D.B.&M.

LOT AND BUILDING LANDS PRICED AT SUBMISSION NO. 6

TRACT NO. 4960, VOLUME 64 OF PLATS, PAGES 84 AND 85, FRESNO COUNTY RECORDS


TRACT NO. 4960, VOLUME 64 OF PLATS, PAGES 84 AND 85, FRESNO COUNTY RECORDS

TRACT NO. 4960, VOLUME 64 OF PLATS, PAGES 84 AND 85, FRESNO COUNTY RECORDS


TRACT NO. 5070

IN THE CITY OF FRESNO, FRESNO COUNTY, CALIFORNIA
SURVEYED AND PLATTED BY HARBOUR & ASSOCIATES
IN AUGUST, 2002
CONSISTING OF 3 SHEETS
SHEET 2 OF 3

SEE SHEET 3 FOR LEGEND AND DATA TABLES

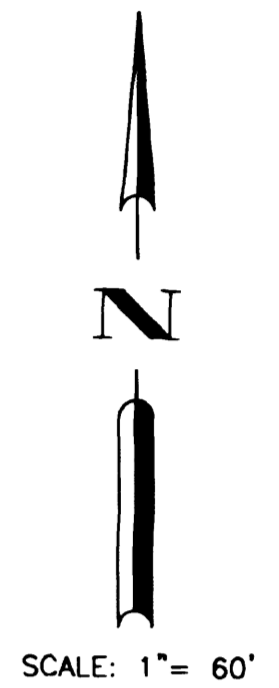

SCALE: 1" = 60'

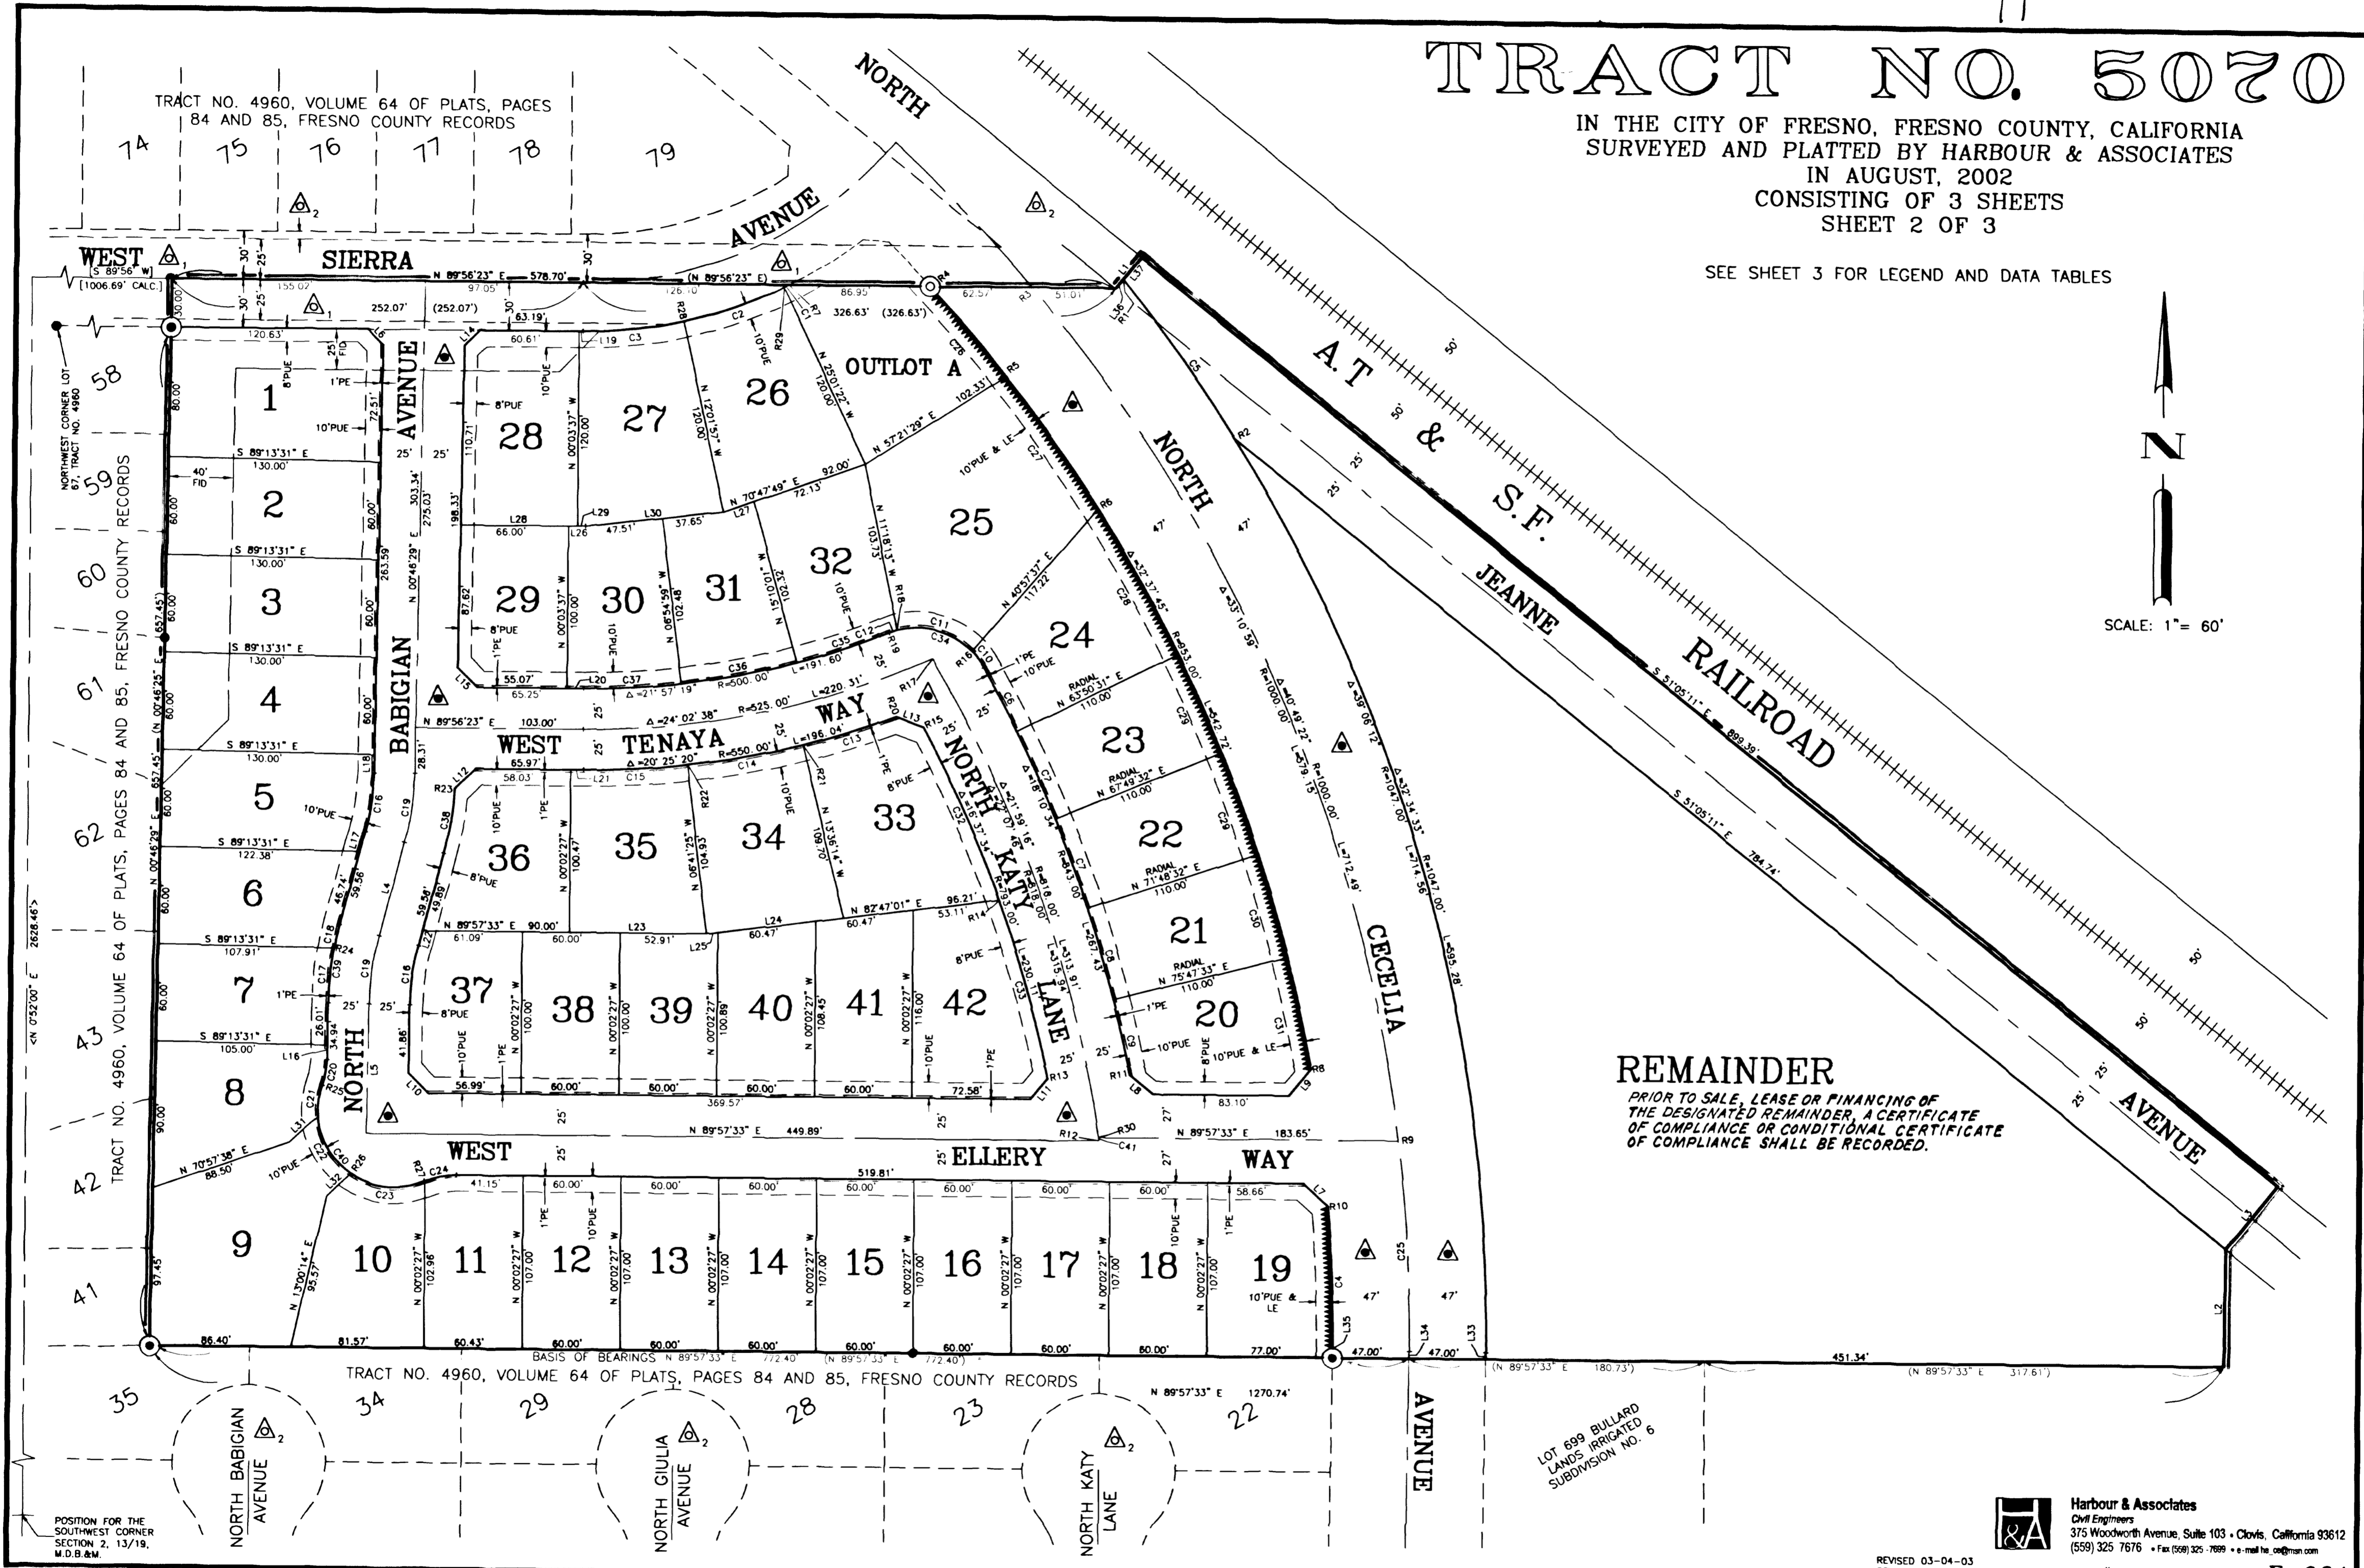

REMAINDER
PRIOR TO SALE, LEASE OR FINANCING OF
THE DESIGNATED REMAINDER, A CERTIFICATE
OF COMPLIANCE OR CONDITIONAL CERTIFICATE
OF COMPLIANCE SHALL BE RECORDED.

LOT 599 BULLARD
LANDS IRRIGATED
SUBDIVISION NO. 6

Harbour & Associates
Civil Engineers
375 Woodworth Avenue, Suite 103 • Clovis, California 93612
(559) 325-7676 • Fax (559) 325-7699 • e-mail: h&a@msn.com
W.O.# 01-103 **F-064**

REVISED 03-04-03
REVISED 11-13-02

TRACT NO. 4960, VOLUME 64 OF PLATS, PAGES 84 AND 85, FRESNO COUNTY RECORDS

TRACT NO. 4960, VOLUME 64 OF PLATS, PAGES 84 AND 85, FRESNO COUNTY RECORDS

POSITION FOR THE
SOUTHWEST CORNER
SECTION 2, 13/19,
M.D.B. & M.