




Prepared on Tue Jun 06 23:33:36 2017



Street Names, Addresses and (Lot Numbers) for T5070

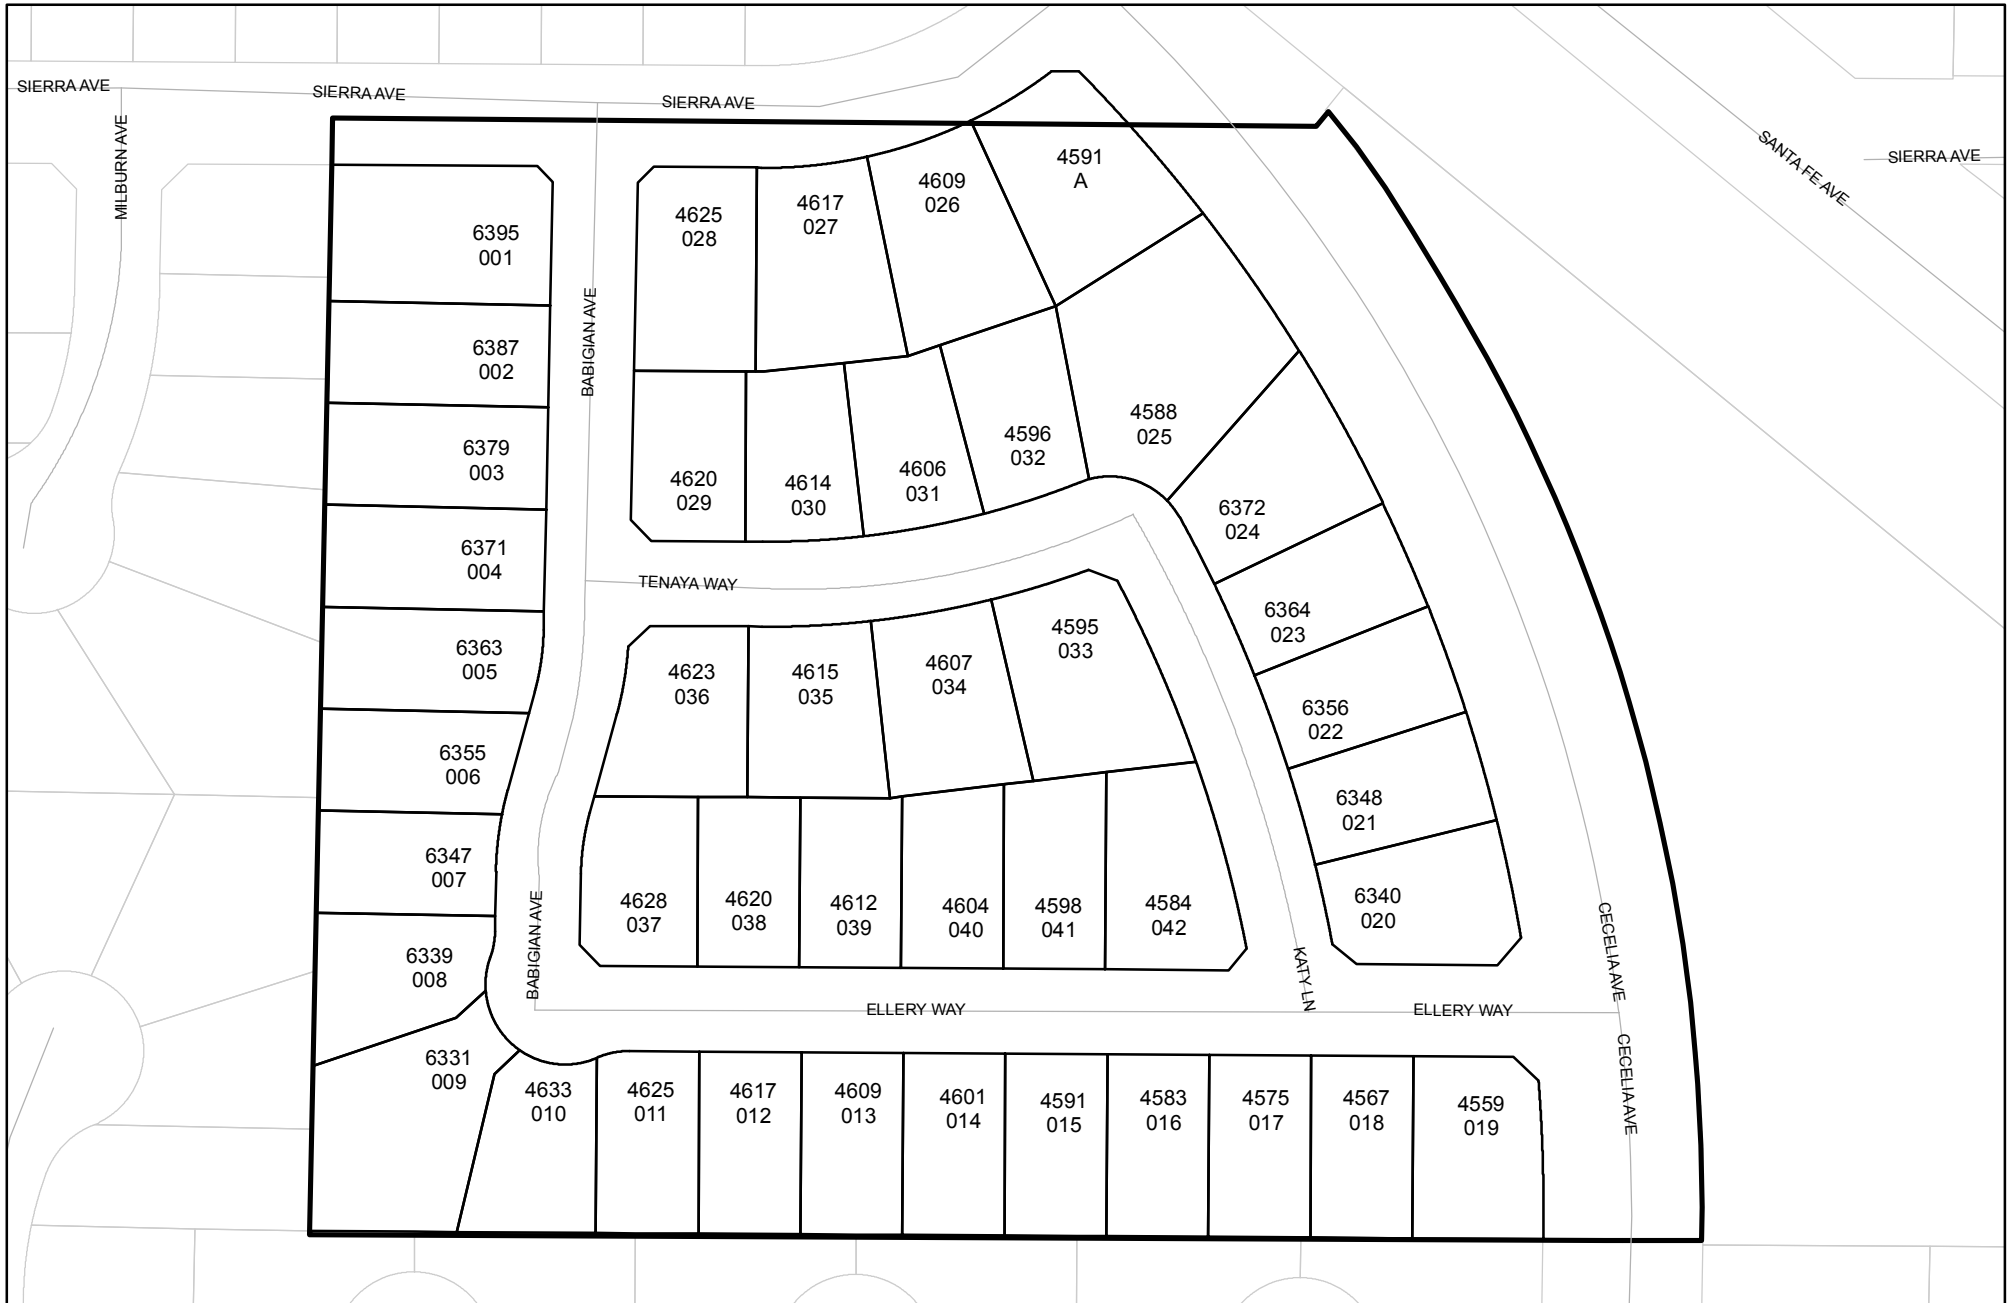

TRACT NO. 5070

IN THE CITY OF FRESNO, FRESNO COUNTY, CALIFORNIA
 SURVEYED AND PLATTED BY HARBOUR & ASSOCIATES
 IN AUGUST, 2002
 CONSISTING OF 3 SHEETS
 SHEET 2 OF 3

SEE SHEET 3 FOR LEGEND AND DATA TABLES

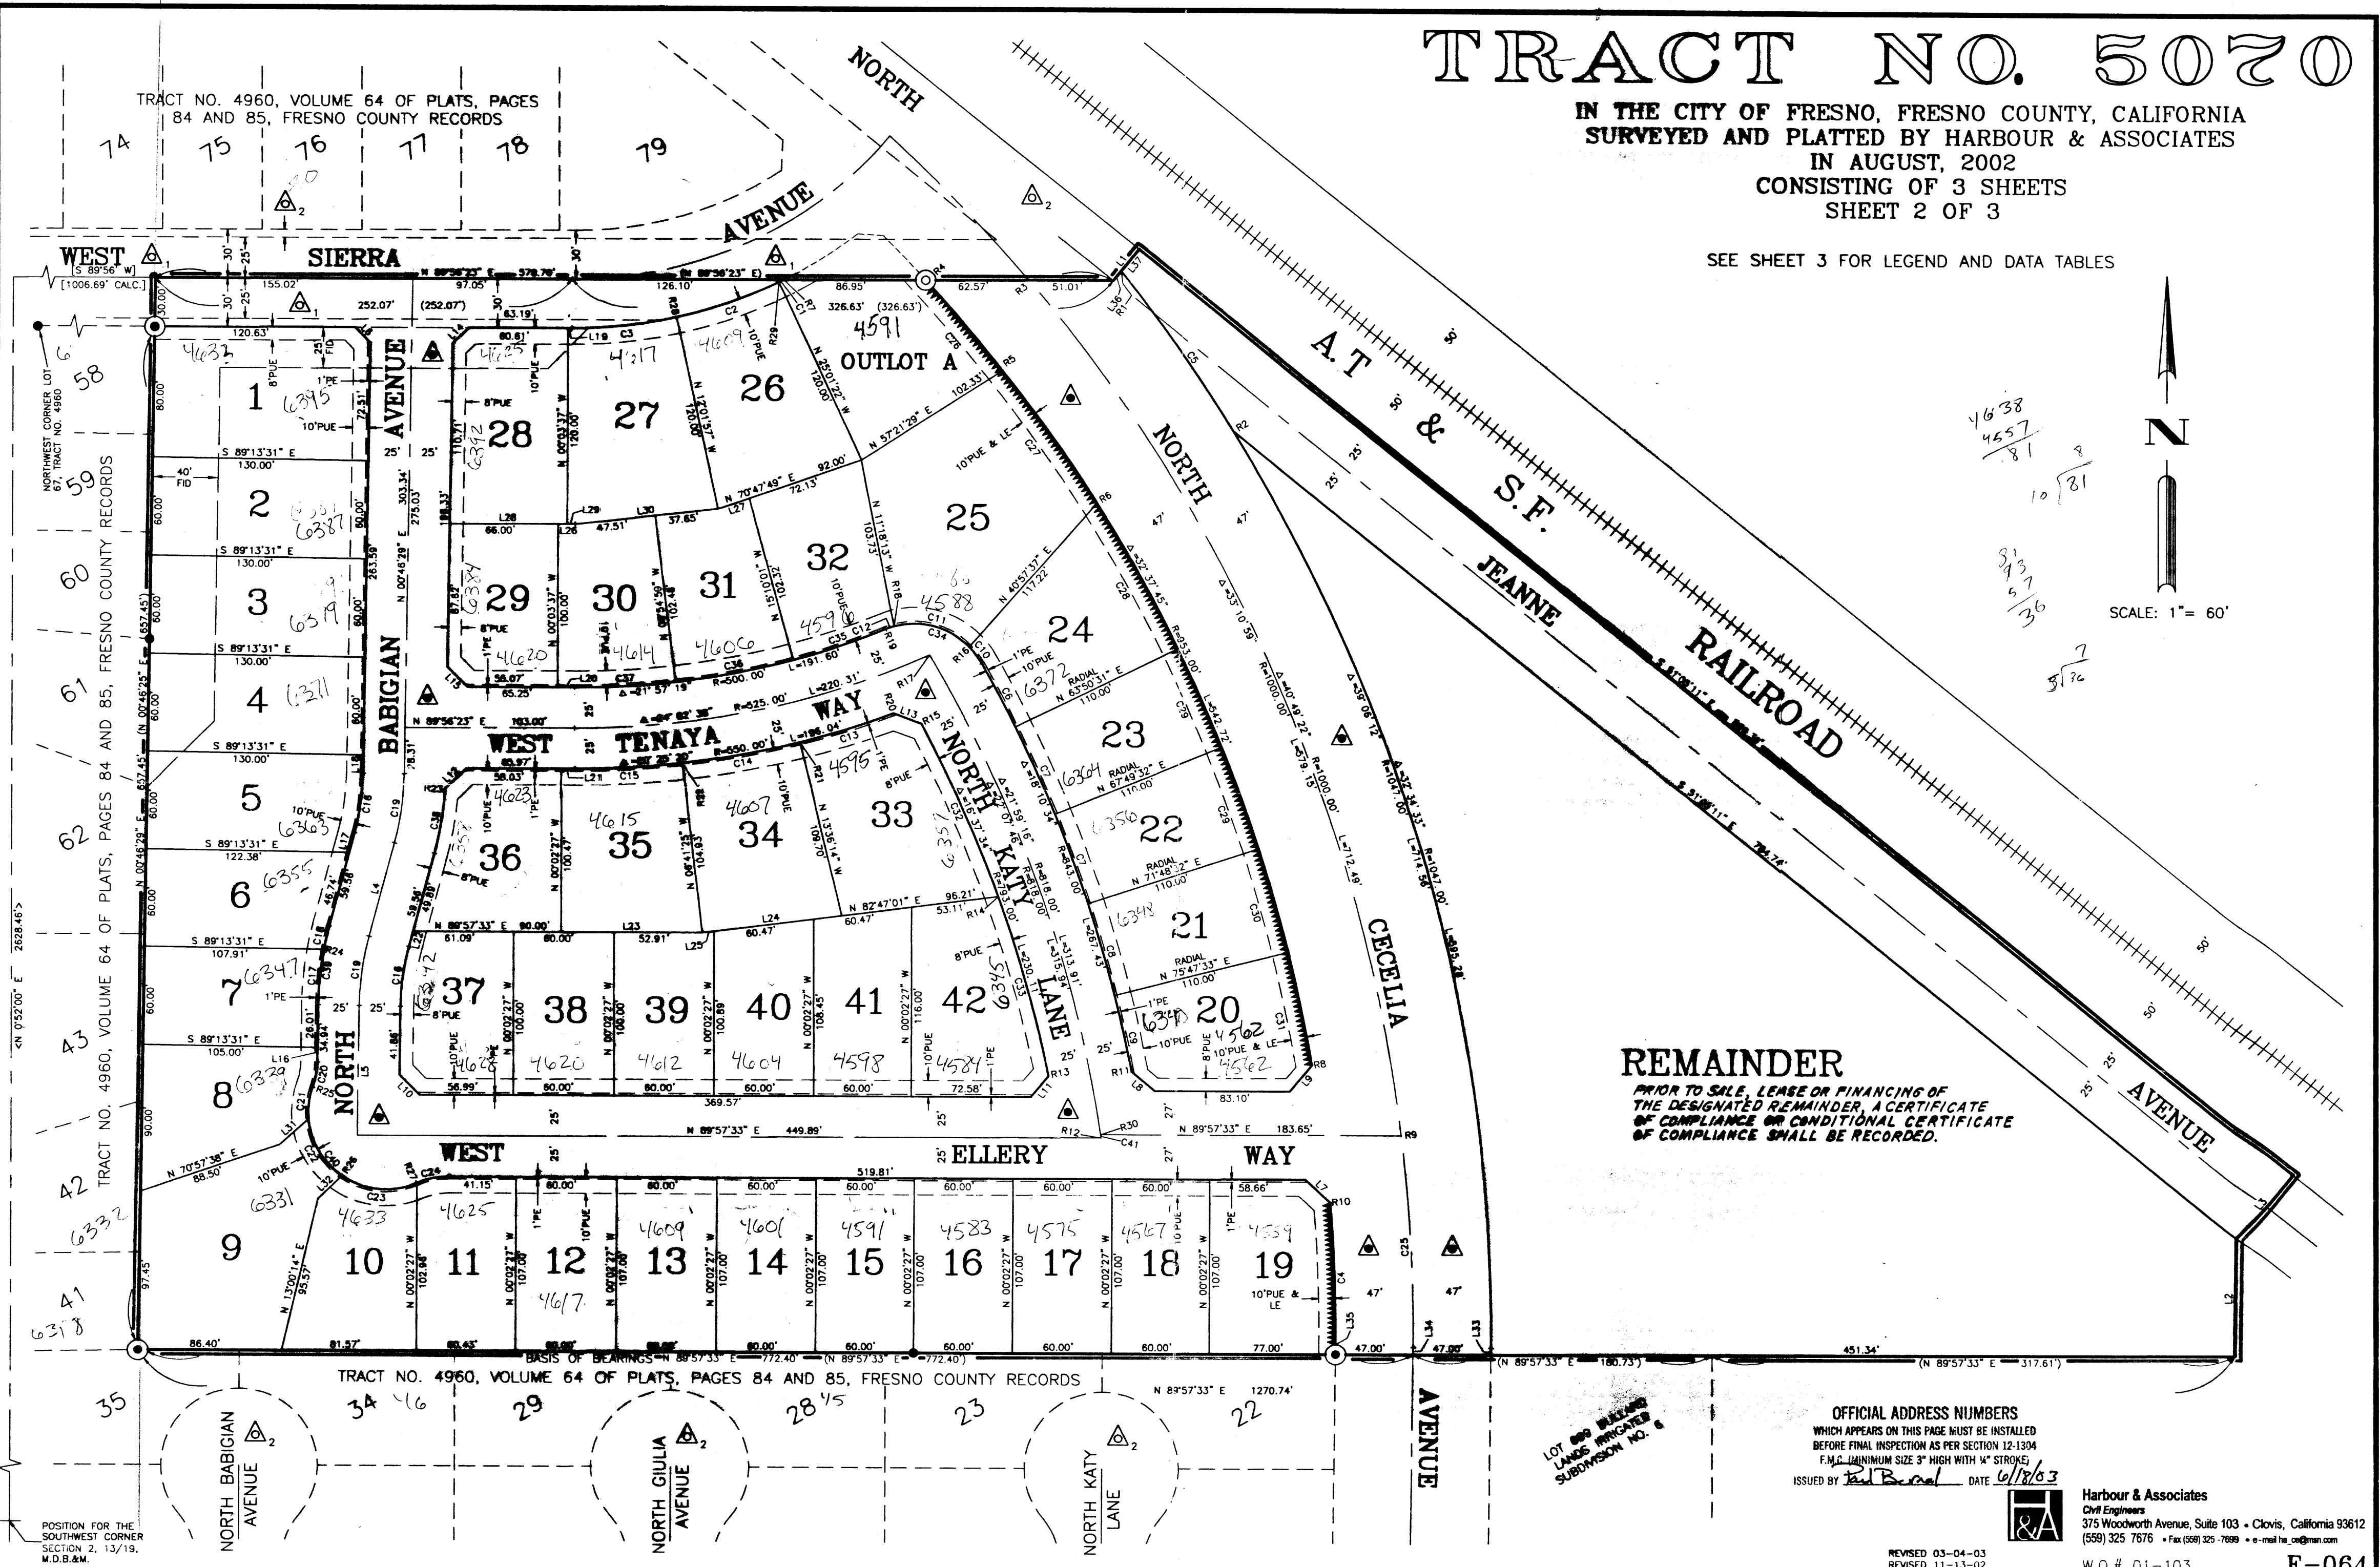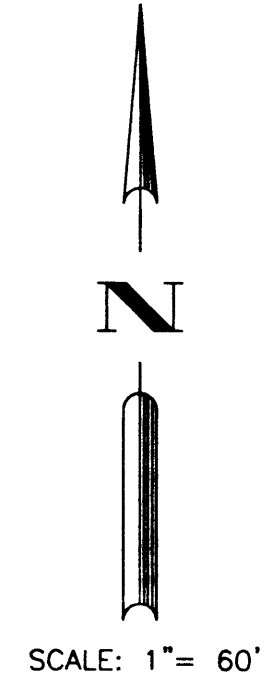

REMAINDER
 PRIOR TO SALE, LEASE OR FINANCING OF
 THE DESIGNATED REMAINDER, A CERTIFICATE
 OF COMPLIANCE OR CONDITIONAL CERTIFICATE
 OF COMPLIANCE SHALL BE RECORDED.

OFFICIAL ADDRESS NUMBERS
 WHICH APPEARS ON THIS PAGE MUST BE INSTALLED
 BEFORE FINAL INSPECTION AS PER SECTION 12-1304
 F.M.C. (MINIMUM SIZE 3" HIGH WITH 1/4" STROKE)
 ISSUED BY: *Paul Bernal* DATE: *6/18/03*



Harbour & Associates
 Civil Engineers
 375 Woodworth Avenue, Suite 103 • Clovis, California 93612
 (559) 325-7676 • Fax (559) 325-7699 • e-mail: ha@ha.com

REVISED 03-04-03
 REVISED 11-13-02

W.O.# 01-103

F-064

POSITION FOR THE
 SOUTHWEST CORNER
 SECTION 2, 13/19,
 M.D.B.&M.

LOT AND BUILDING
 LANDS PRICED
 SUBMISSION NO. 6

Handwritten calculations:

$$\frac{4638}{81} = 57.14$$

$$\frac{4557}{81} = 56.27$$

$$\frac{3137}{636} = 4.93$$

$$\frac{5172}{7} = 738.86$$

TRACT NO. 4960, VOLUME 64 OF PLATS, PAGES 84 AND 85, FRESNO COUNTY RECORDS



TRACT NO. 4960, VOLUME 64 OF PLATS, PAGES 84 AND 85, FRESNO COUNTY RECORDS

TRACT NO. 4960, VOLUME 64 OF PLATS, PAGES 84 AND 85, FRESNO COUNTY RECORDS

TRACT NO. 5070

IN THE CITY OF FRESNO, FRESNO COUNTY, CALIFORNIA
 SURVEYED AND PLATTED BY HARBOUR & ASSOCIATES
 IN AUGUST, 2002
 CONSISTING OF 3 SHEETS
 SHEET 2 OF 3

SEE SHEET 3 FOR LEGEND AND DATA TABLES

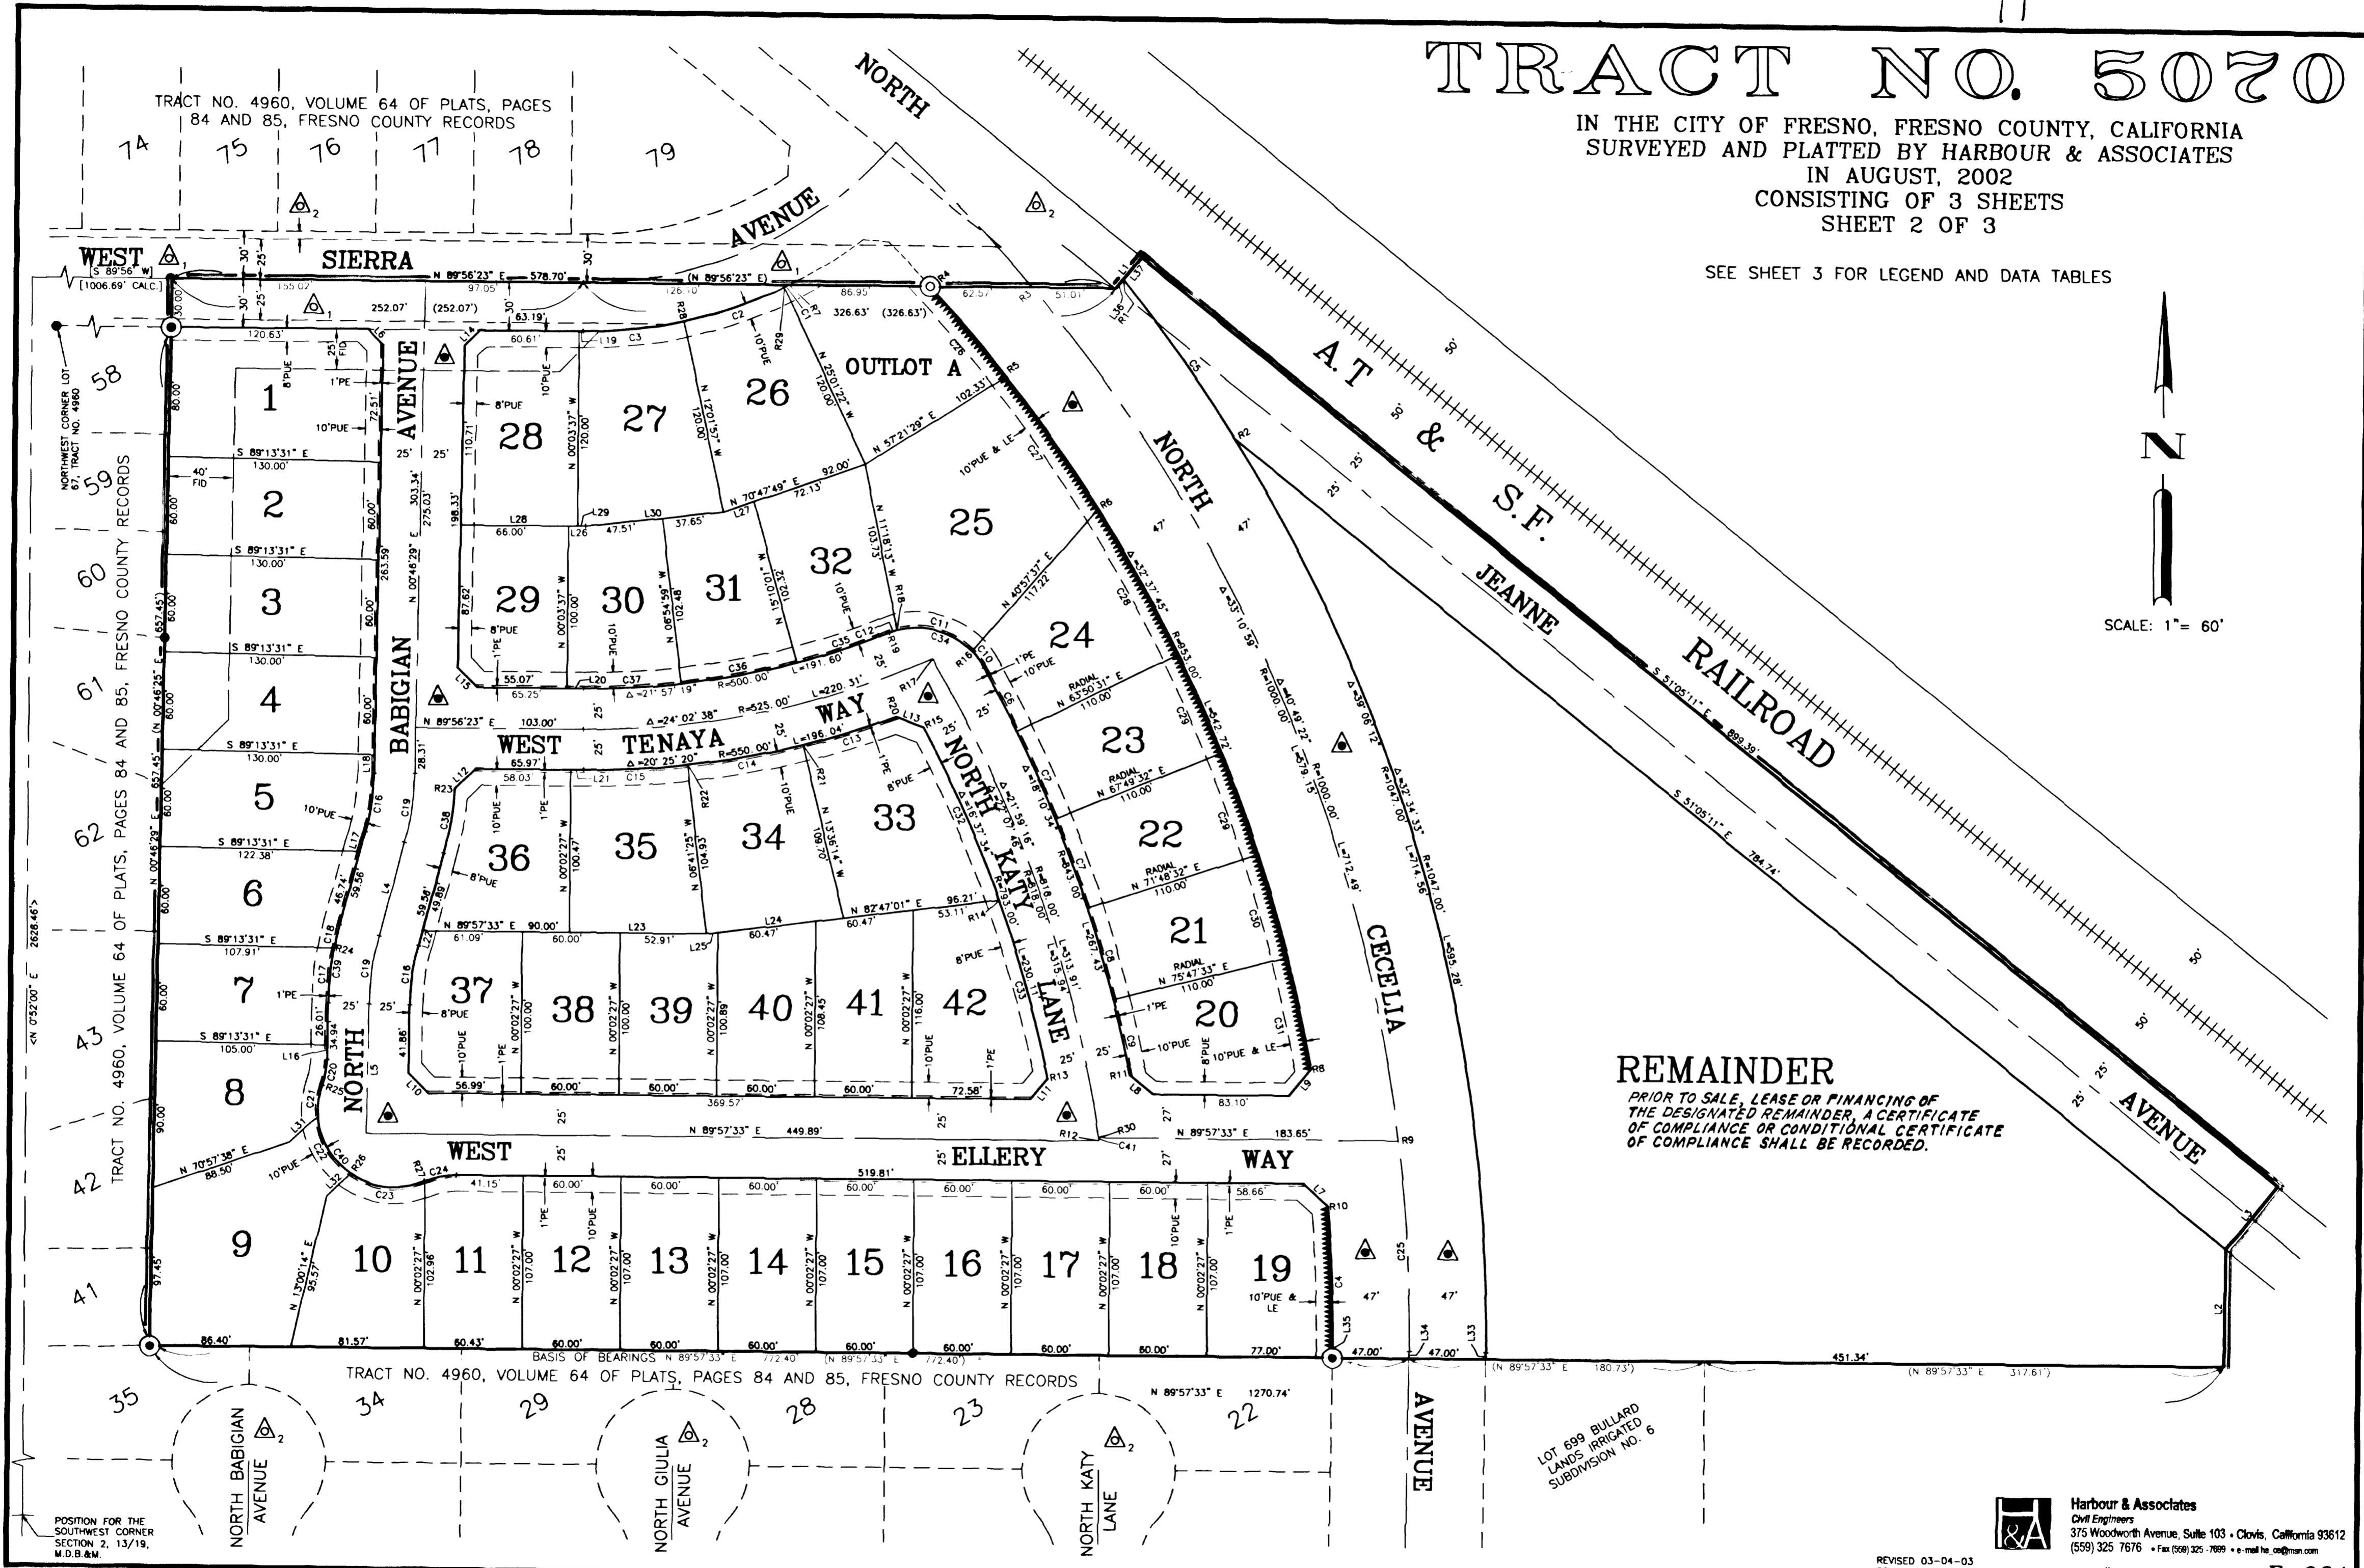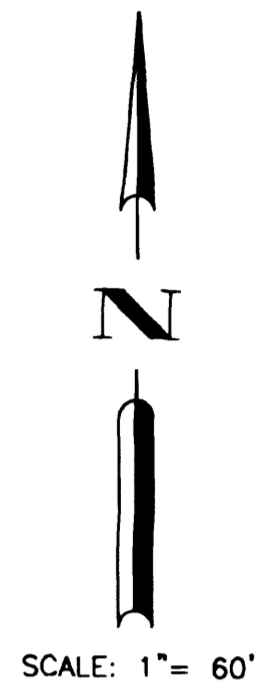

REMAINDER
 PRIOR TO SALE, LEASE OR FINANCING OF
 THE DESIGNATED REMAINDER, A CERTIFICATE
 OF COMPLIANCE OR CONDITIONAL CERTIFICATE
 OF COMPLIANCE SHALL BE RECORDED.

LOT 699 BULLARD
 LANDS IRRIGATED
 SUBDIVISION NO. 6

POSITION FOR THE
 SOUTHWEST CORNER
 SECTION 2, 13/19,
 M.D.B. & M.

TRACT NO. 4960, VOLUME 64 OF PLATS, PAGES 84 AND 85, FRESNO COUNTY RECORDS

REVISED 03-04-03
 REVISED 11-13-02