


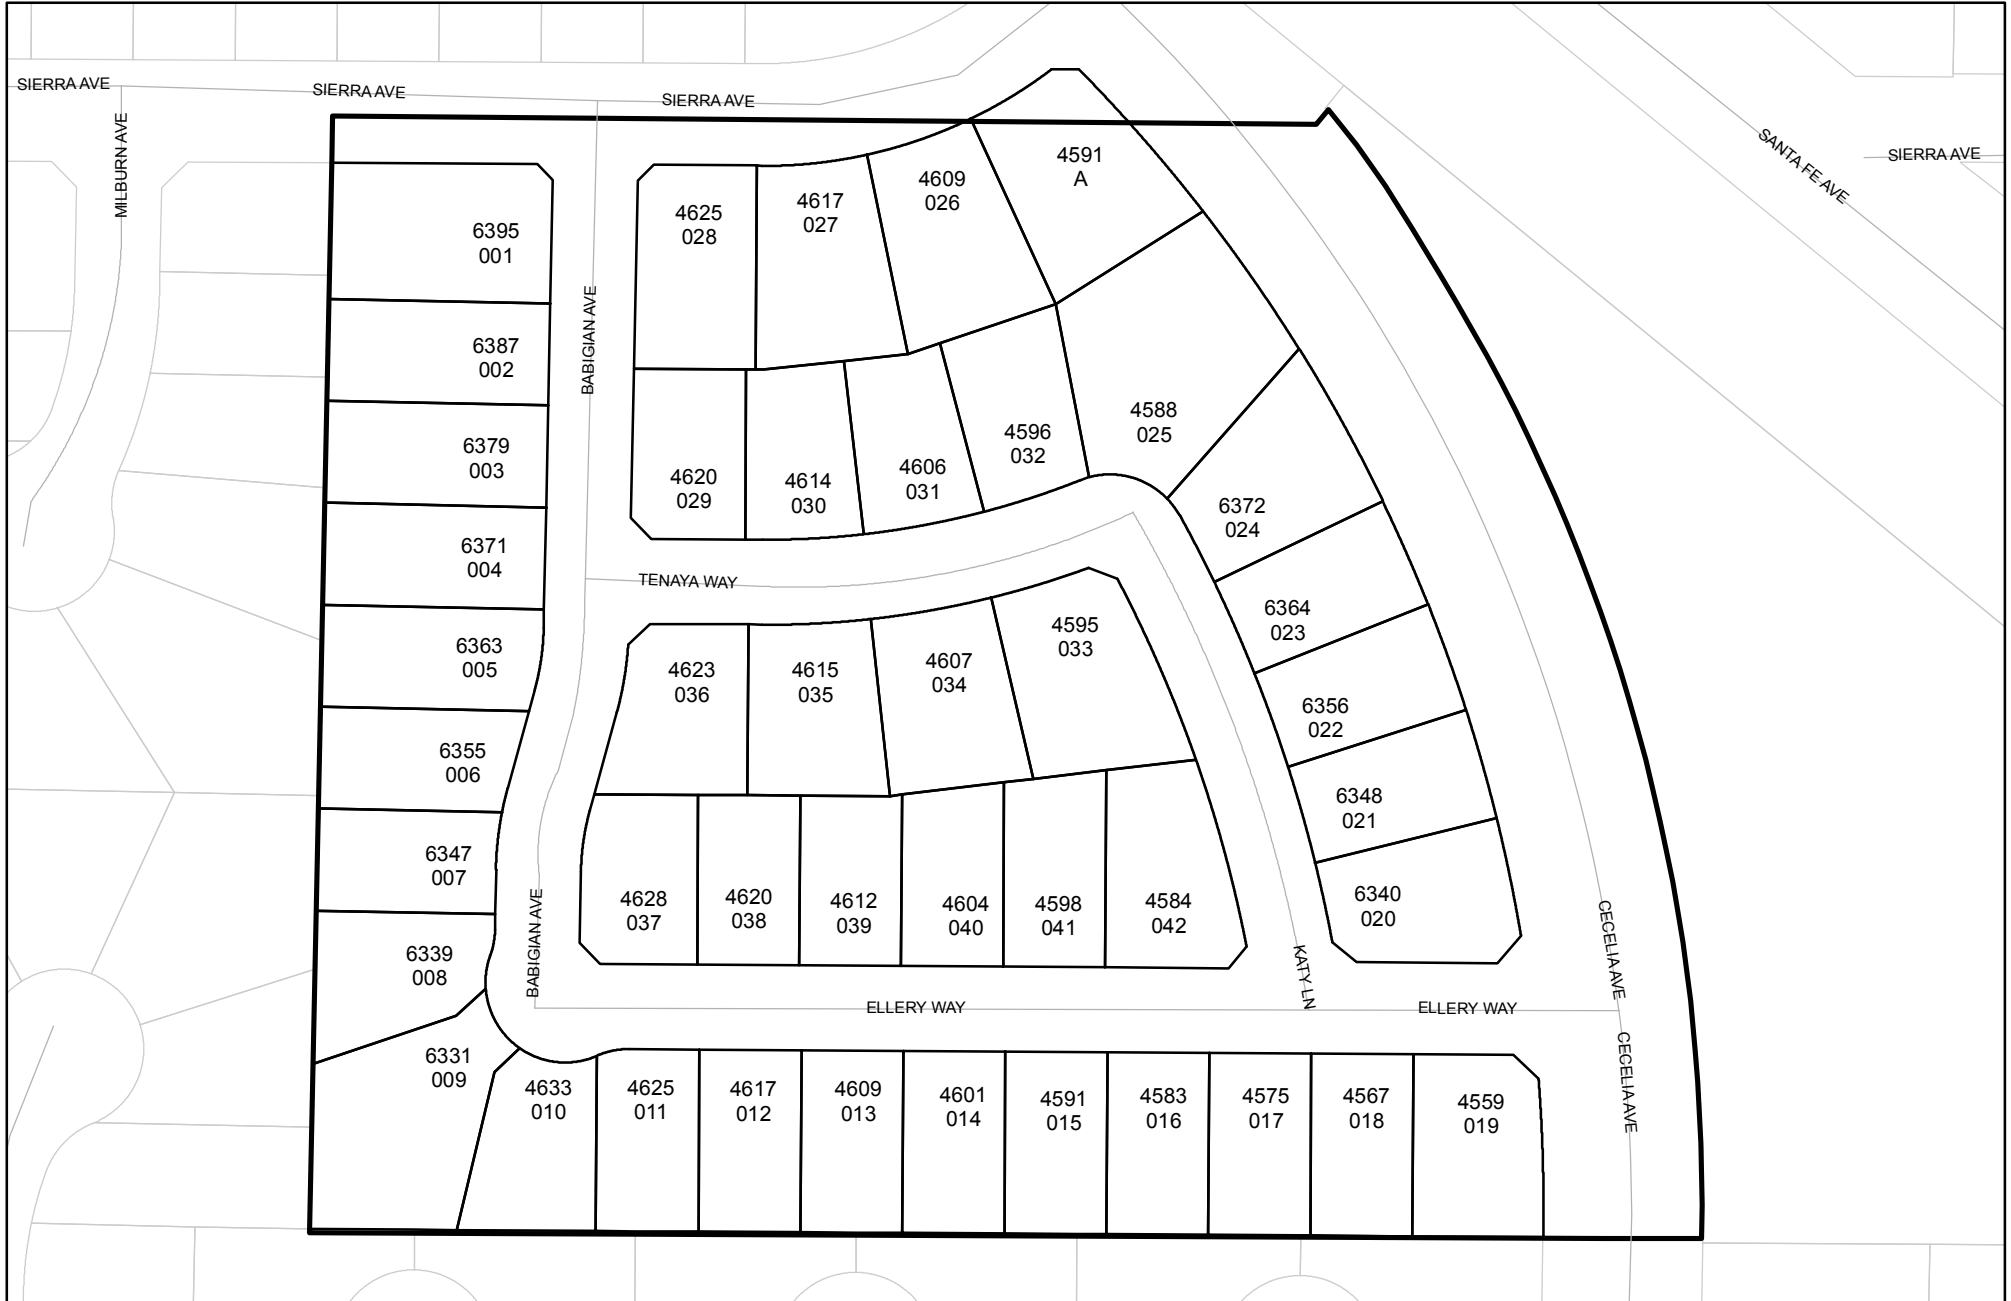

Prepared on Thu Oct 18 00:37:08 2018


Street Names, Addresses and (Lot Numbers) for T5070




TRACT NO. 5070

IN THE CITY OF FRESNO, FRESNO COUNTY, CALIFORNIA
SURVEYED AND PLATTED BY HARBOUR & ASSOCIATES
IN AUGUST, 2002
CONSISTING OF 3 SHEETS
SHEET 2 OF 3

SEE SHEET 3 FOR LEGEND AND DATA TABLES

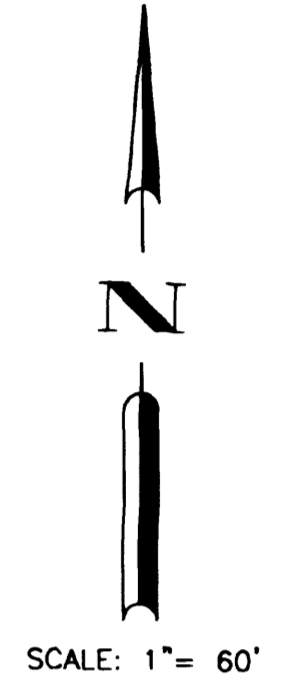

SCALE: 1" = 60'

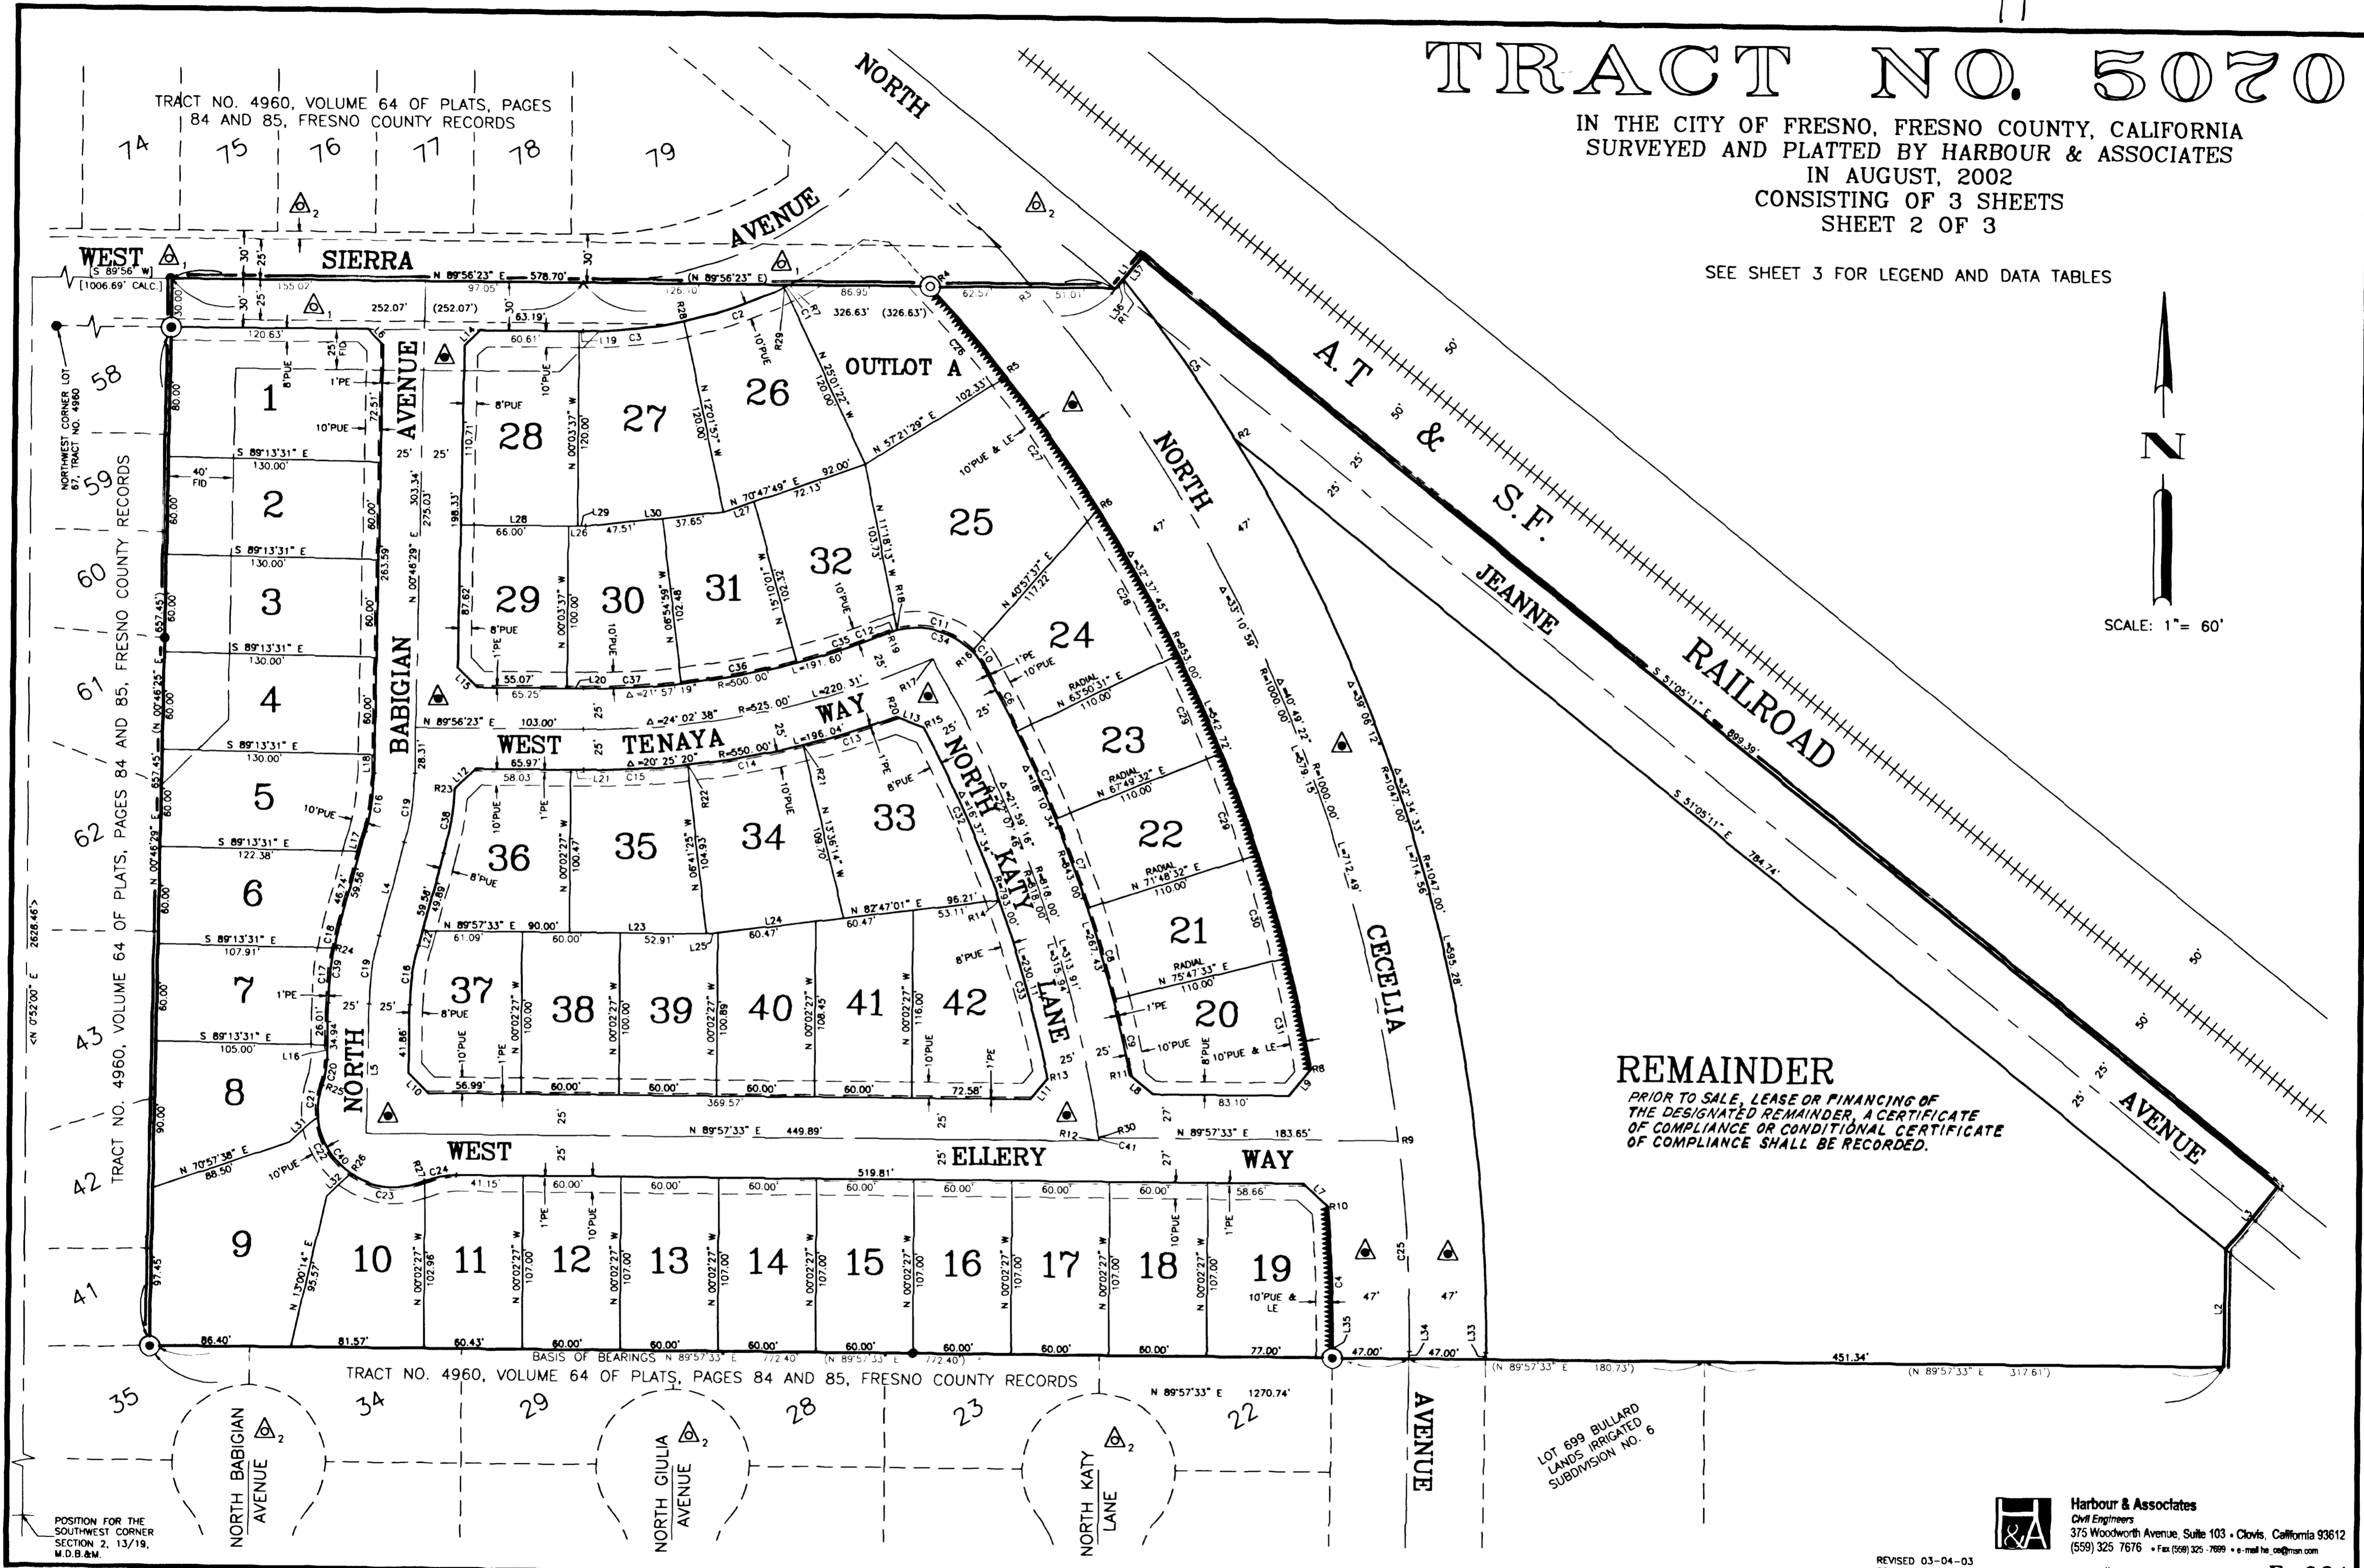

REMAINDER

PRIOR TO SALE, LEASE OR FINANCING OF
THE DESIGNATED REMAINDER, A CERTIFICATE
OF COMPLIANCE OR CONDITIONAL CERTIFICATE
OF COMPLIANCE SHALL BE RECORDED.

LOT 699 BULLARD
LANDS IRRIGATED
SUBDIVISION NO. 6

TRACT NO. 4960, VOLUME 64 OF PLATS, PAGES
84 AND 85, FRESNO COUNTY RECORDS

TRACT NO. 4960, VOLUME 64 OF PLATS, PAGES 84 AND 85, FRESNO COUNTY RECORDS

POSITION FOR THE
SOUTHWEST CORNER
SECTION 2, 13/19,
M.D.B. & M.

Harbour & Associates
Civil Engineers
375 Woodworth Avenue, Suite 103 • Clovis, California 93612
(559) 325 7676 • Fax (559) 325 7699 • e-mail: h&a@msn.com

REVISED 03-04-03
REVISED 11-13-02

W.O.# 01-103

F-064