


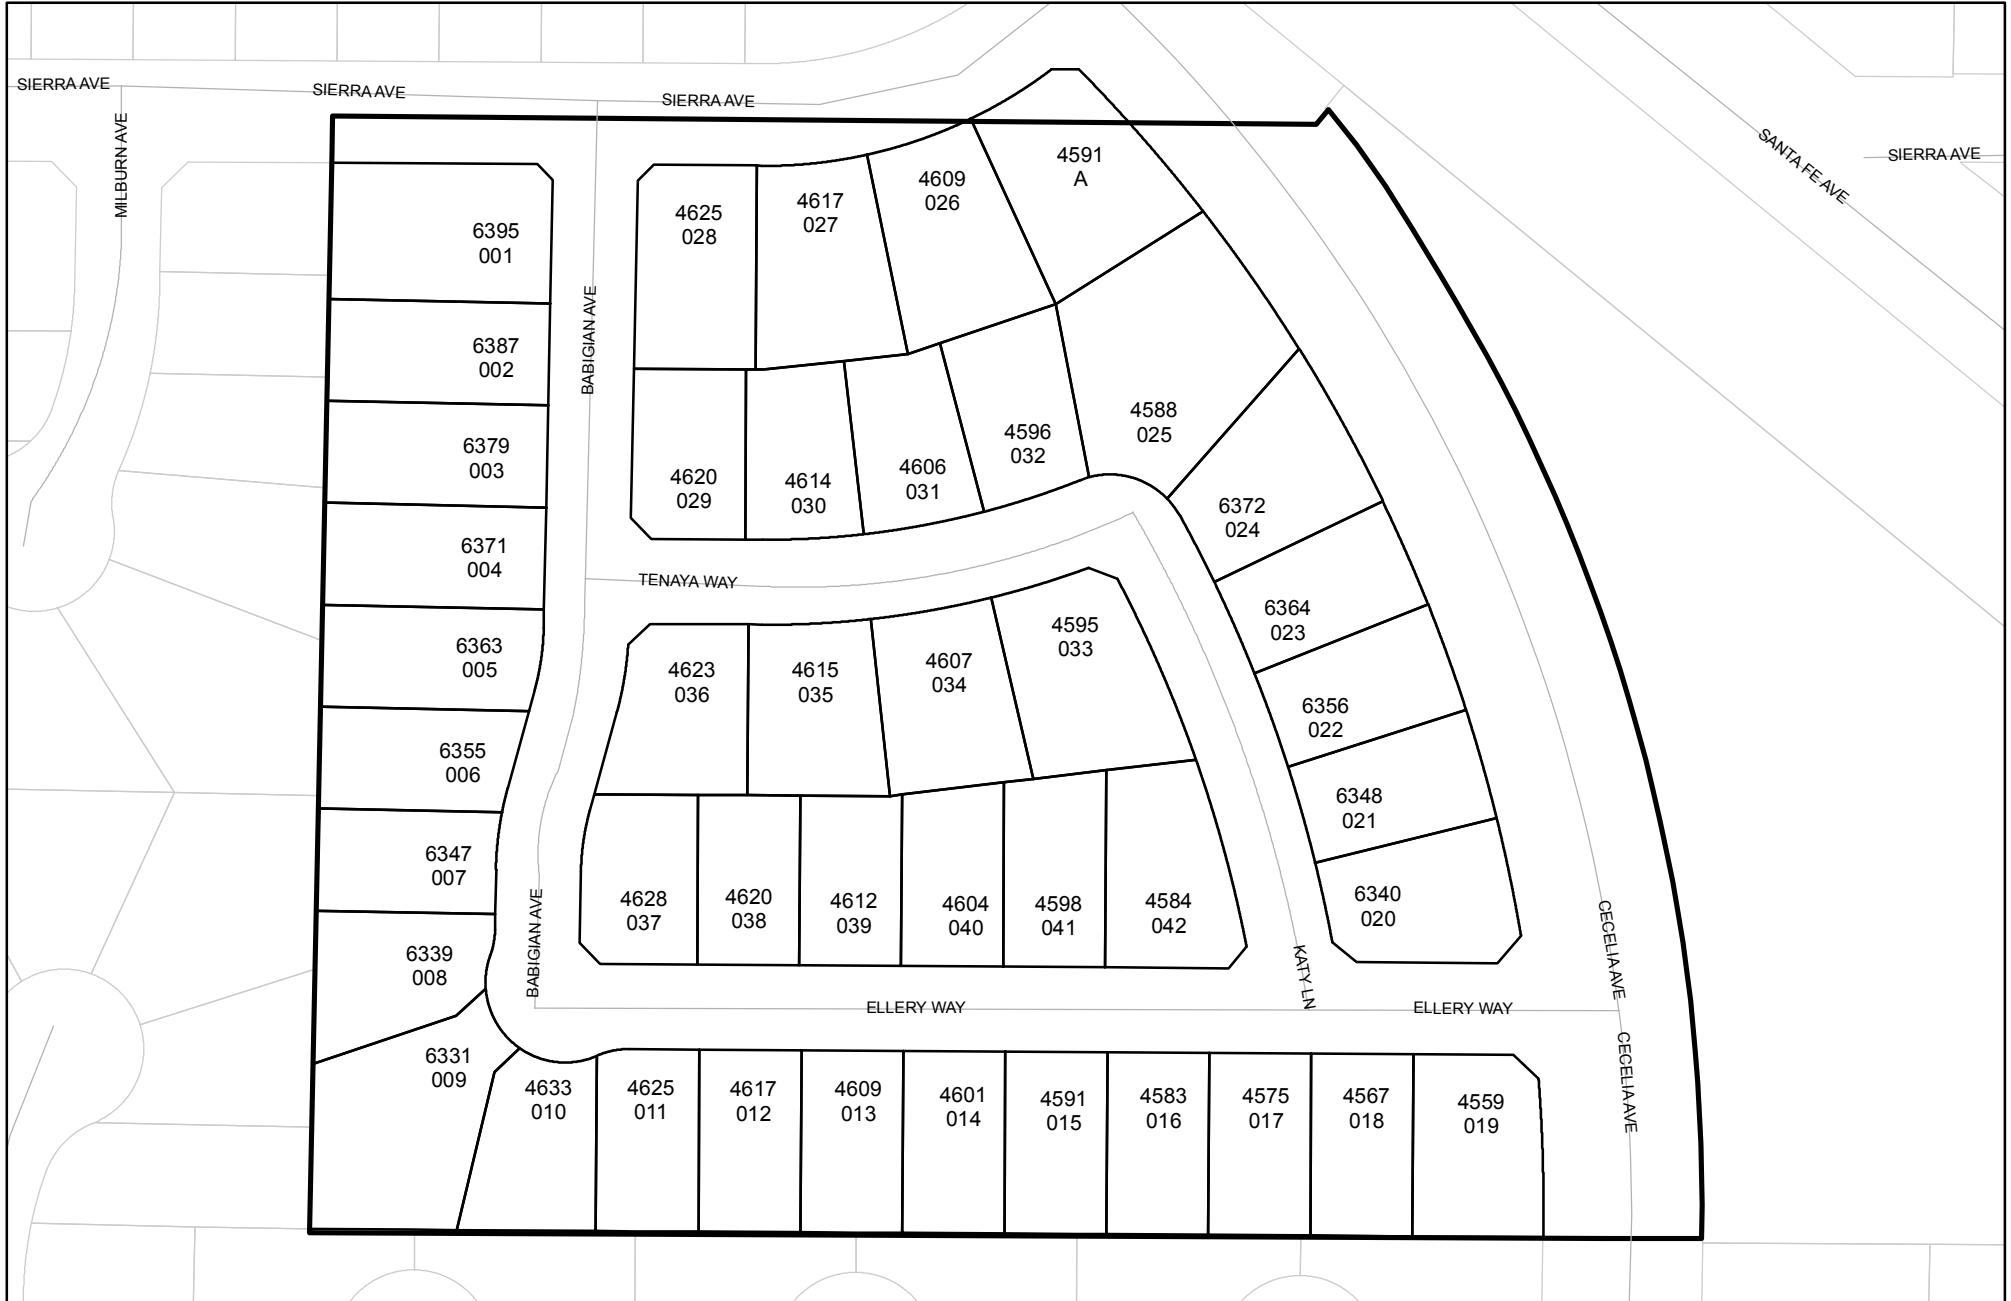

Prepared on Tue Dec 26 21:15:06 2017



Street Names, Addresses and (Lot Numbers) for T5070



TRACT NO. 5070

IN THE CITY OF FRESNO, FRESNO COUNTY, CALIFORNIA
 SURVEYED AND PLATTED BY HARBOUR & ASSOCIATES
 IN AUGUST, 2002
 CONSISTING OF 3 SHEETS
 SHEET 2 OF 3

SEE SHEET 3 FOR LEGEND AND DATA TABLES

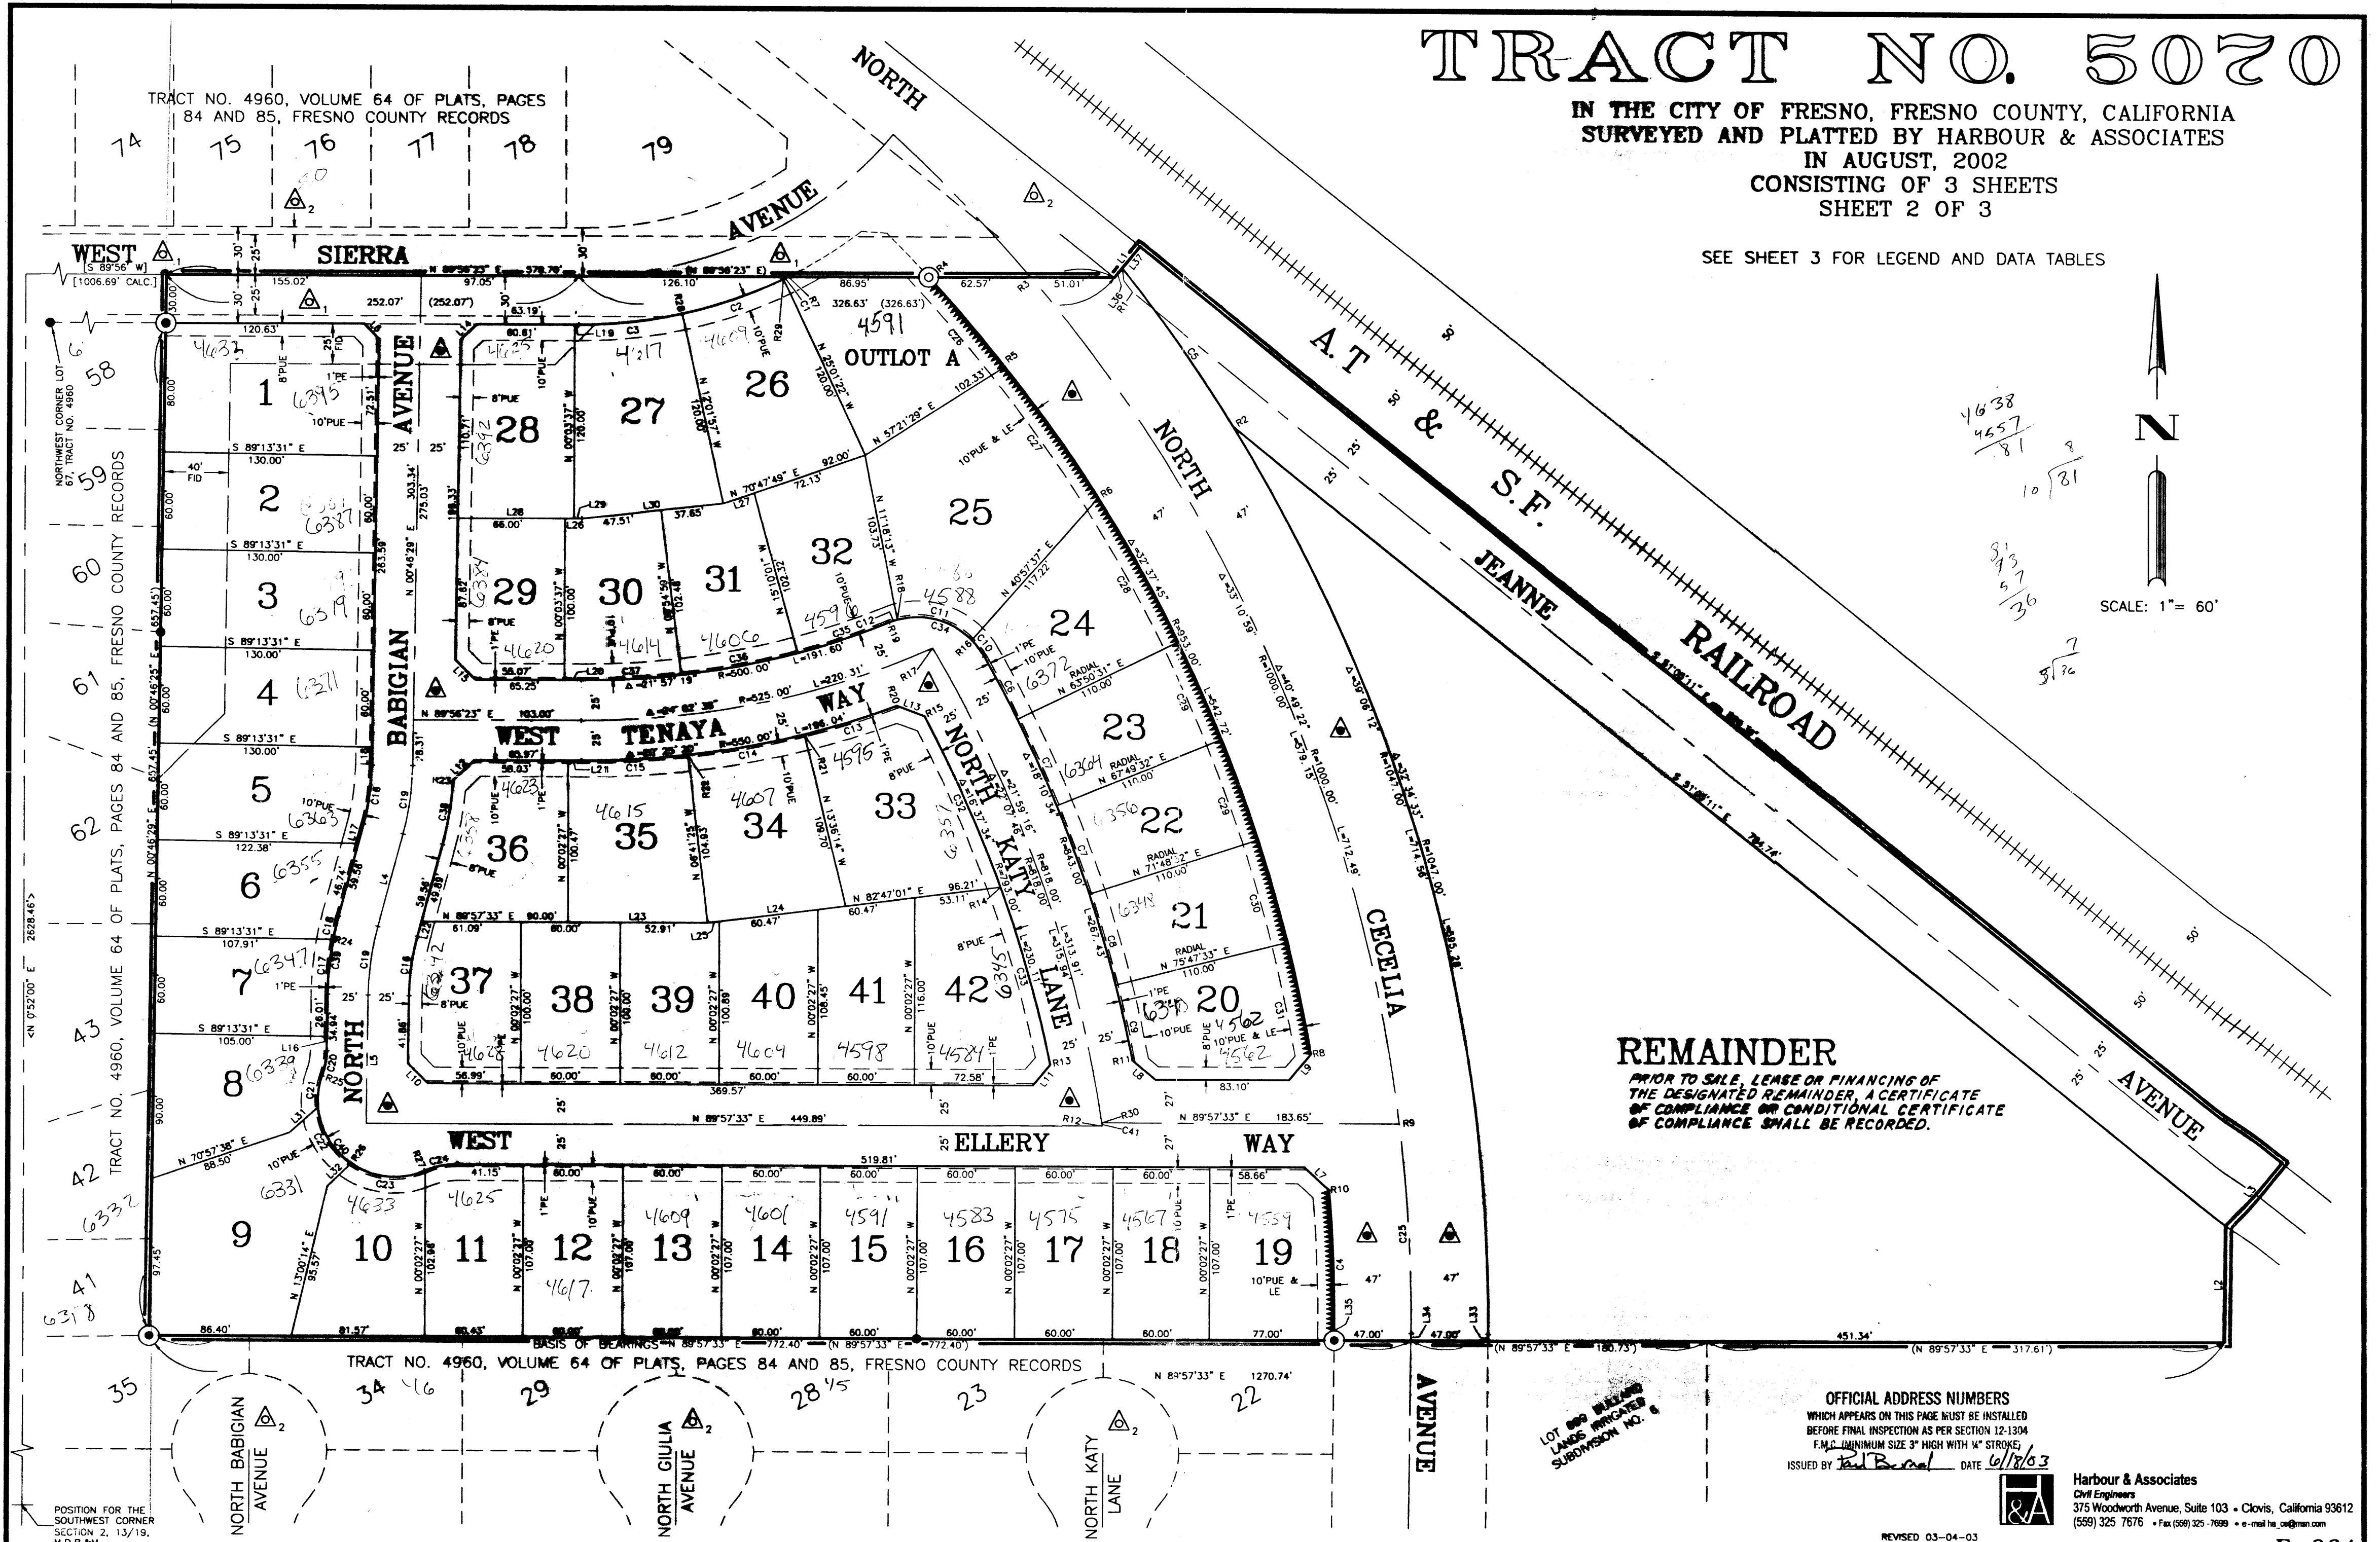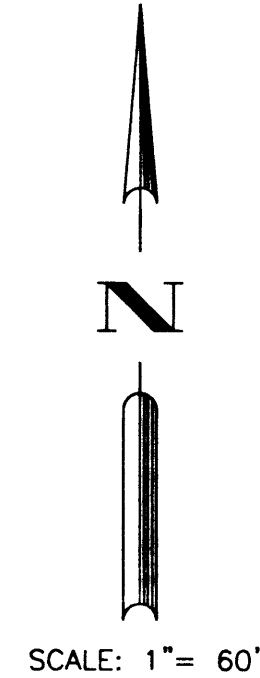

REMAINDER
 PRIOR TO SALE, LEASE OR FINANCING OF
 THE DESIGNATED REMAINDER, A CERTIFICATE
 OF COMPLIANCE OR CONDITIONAL CERTIFICATE
 OF COMPLIANCE SHALL BE RECORDED.

OFFICIAL ADDRESS NUMBERS
 WHICH APPEARS ON THIS PAGE MUST BE INSTALLED
 BEFORE FINAL INSPECTION AS PER SECTION 12-1304
 F.M.C. (MINIMUM SIZE 3" HIGH WITH 1/4" STROKE)
 ISSUED BY: *Paul Bernal* DATE: *6/18/03*



Harbour & Associates
 Civil Engineers
 375 Woodworth Avenue, Suite 103 • Clovis, California 93612
 (559) 325-7676 • Fax (559) 325-7699 • e-mail: ha@ha.com

REVISED 03-04-03
 REVISED 11-13-02

W.O.# 01-103

F-064

POSITION FOR THE
 SOUTHWEST CORNER
 SECTION 2, 13/19,
 M.D.B.&M.



LOT AND BUILDING
 LANDS PRICED
 SUBMISSION NO. 6

TRACT NO. 5070

IN THE CITY OF FRESNO, FRESNO COUNTY, CALIFORNIA
SURVEYED AND PLATTED BY HARBOUR & ASSOCIATES
IN AUGUST, 2002
CONSISTING OF 3 SHEETS
SHEET 2 OF 3

TRACT NO. 4960, VOLUME 64 OF PLATS, PAGES 84 AND 85, FRESNO COUNTY RECORDS

SEE SHEET 3 FOR LEGEND AND DATA TABLES

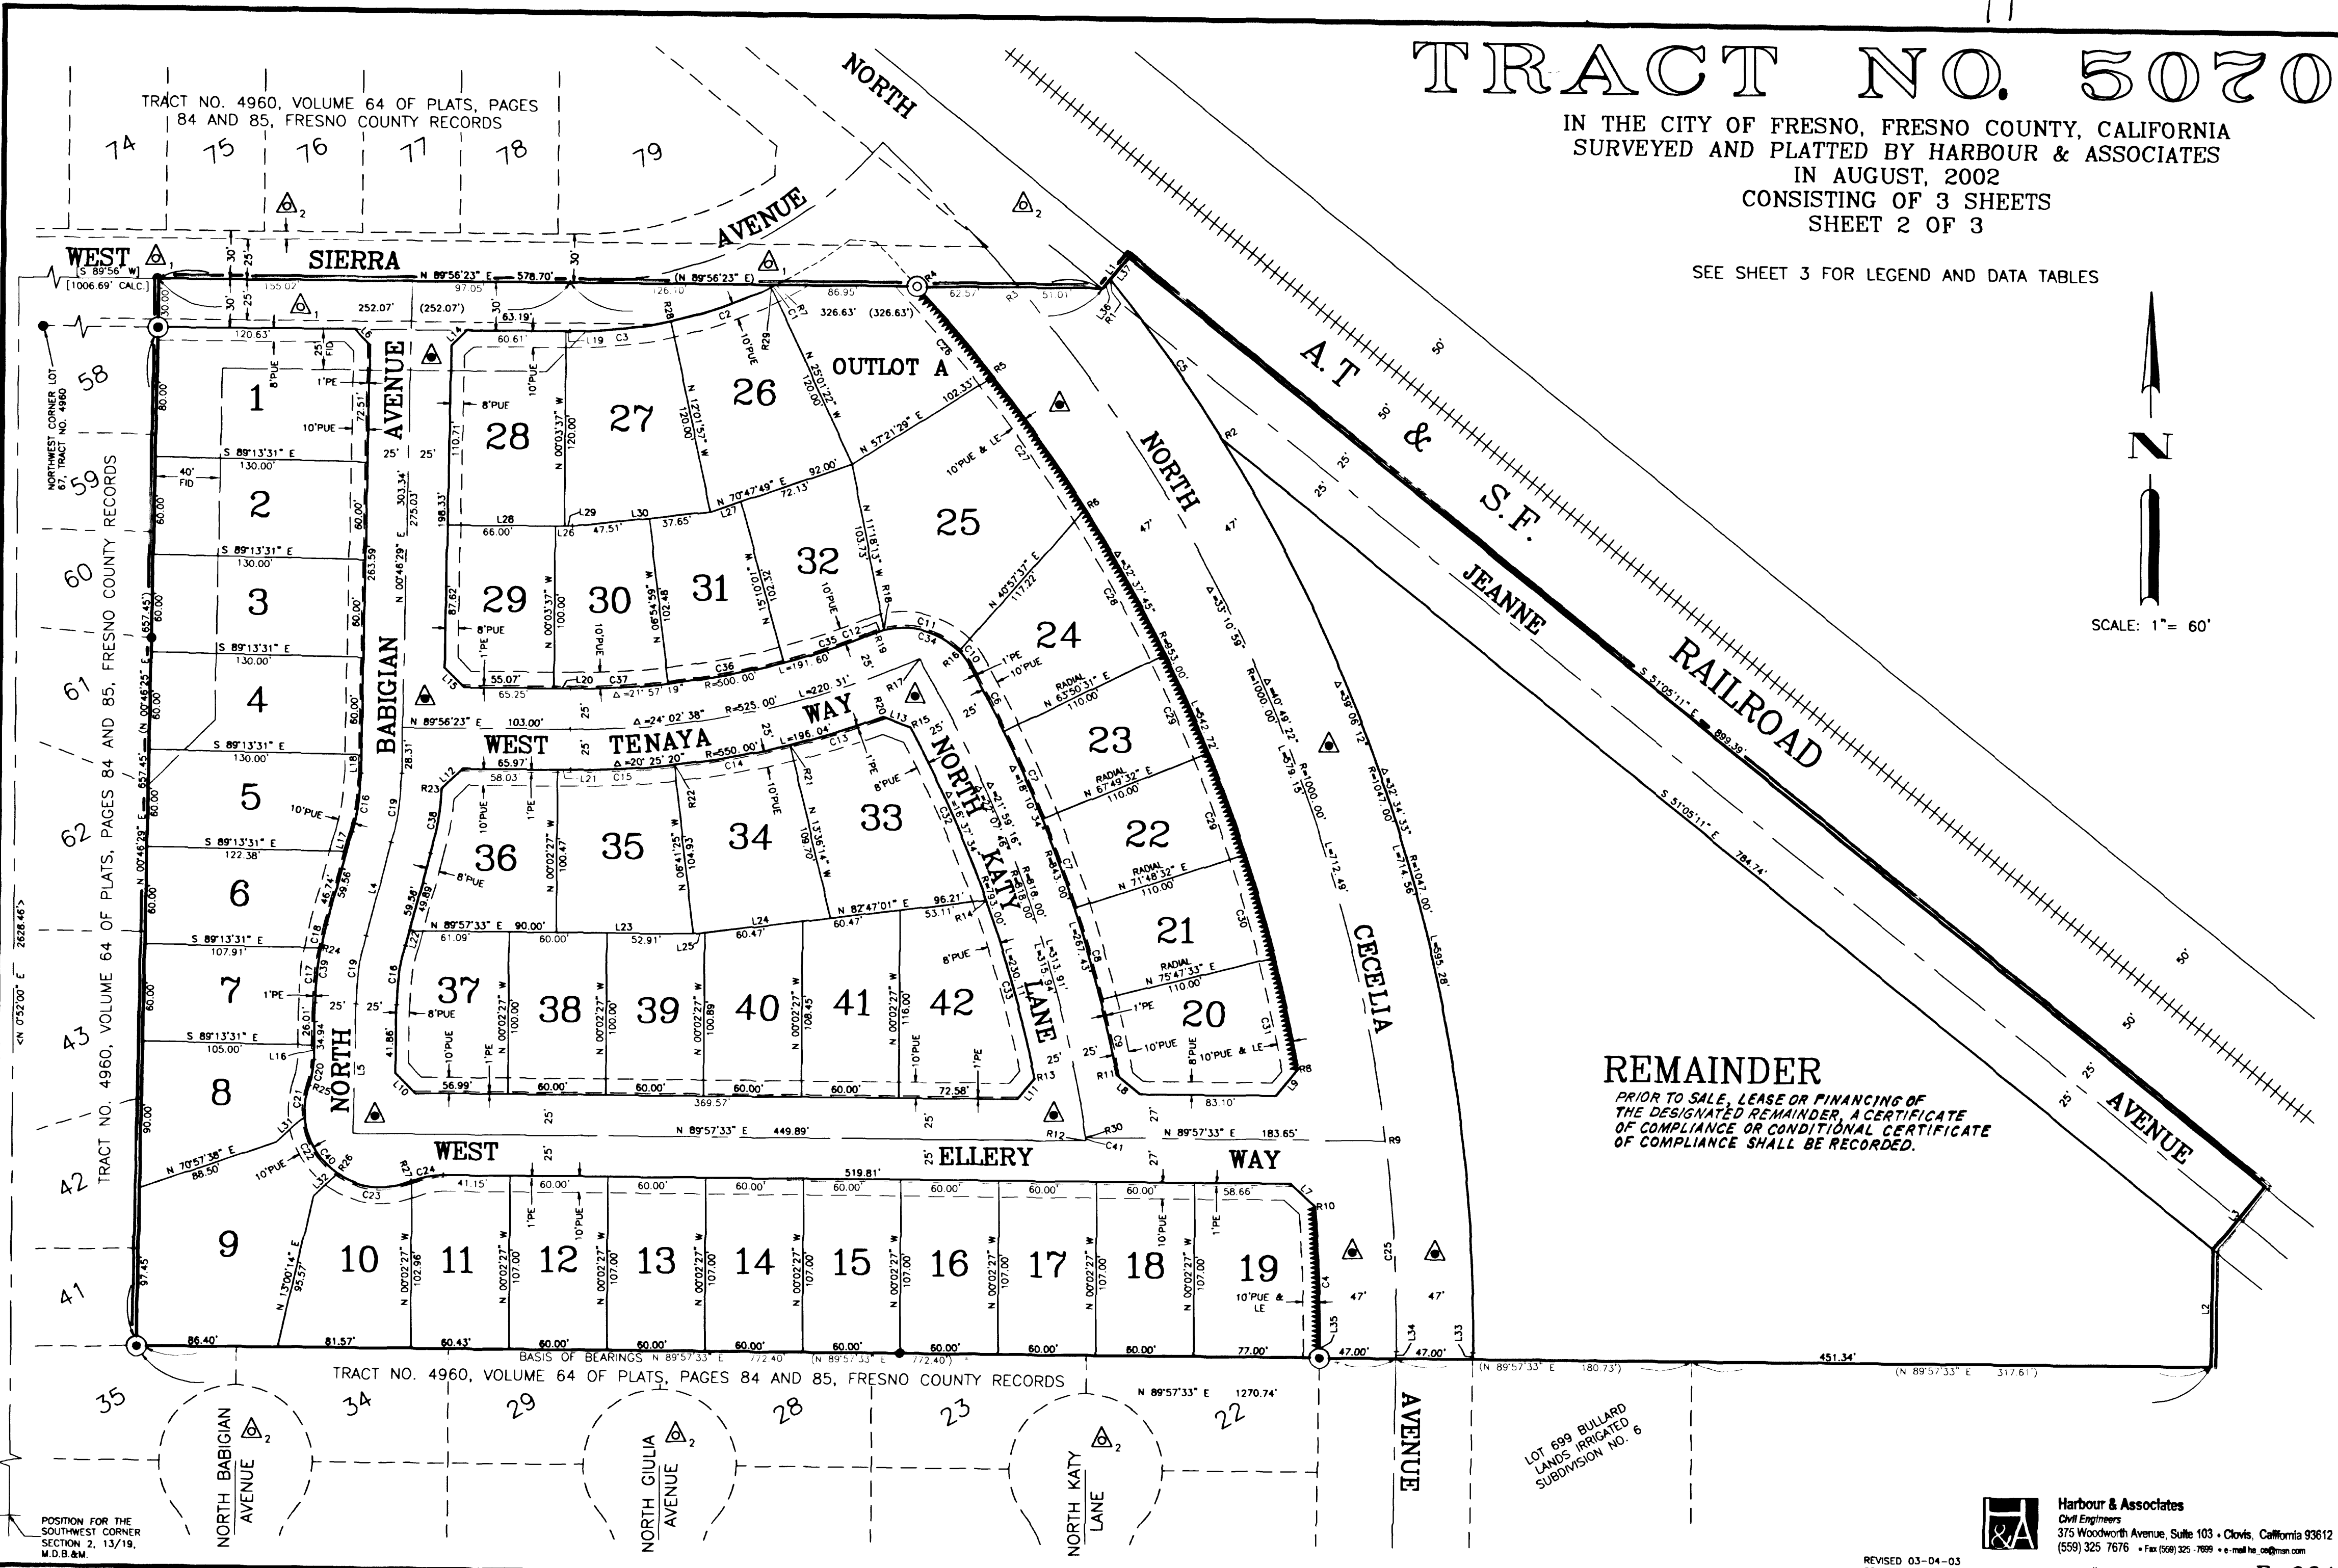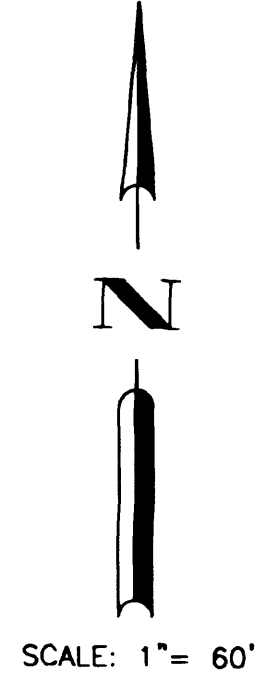

REMAINDER
PRIOR TO SALE, LEASE OR FINANCING OF
THE DESIGNATED REMAINDER, A CERTIFICATE
OF COMPLIANCE OR CONDITIONAL CERTIFICATE
OF COMPLIANCE SHALL BE RECORDED.

LOT 599 BULLARD
LANDS IRRIGATED
SUBDIVISION NO. 6

POSITION FOR THE
SOUTHWEST CORNER
SECTION 2, 13/19,
M.D.B.&M.

Harbour & Associates
Civil Engineers
375 Woodworth Avenue, Suite 103 • Clovis, California 93612
(559) 325-7676 • Fax (559) 325-7699 • e-mail: h&a@msn.com
W.O.# 01-103 **F-064**

REVISED 03-04-03
REVISED 11-13-02