


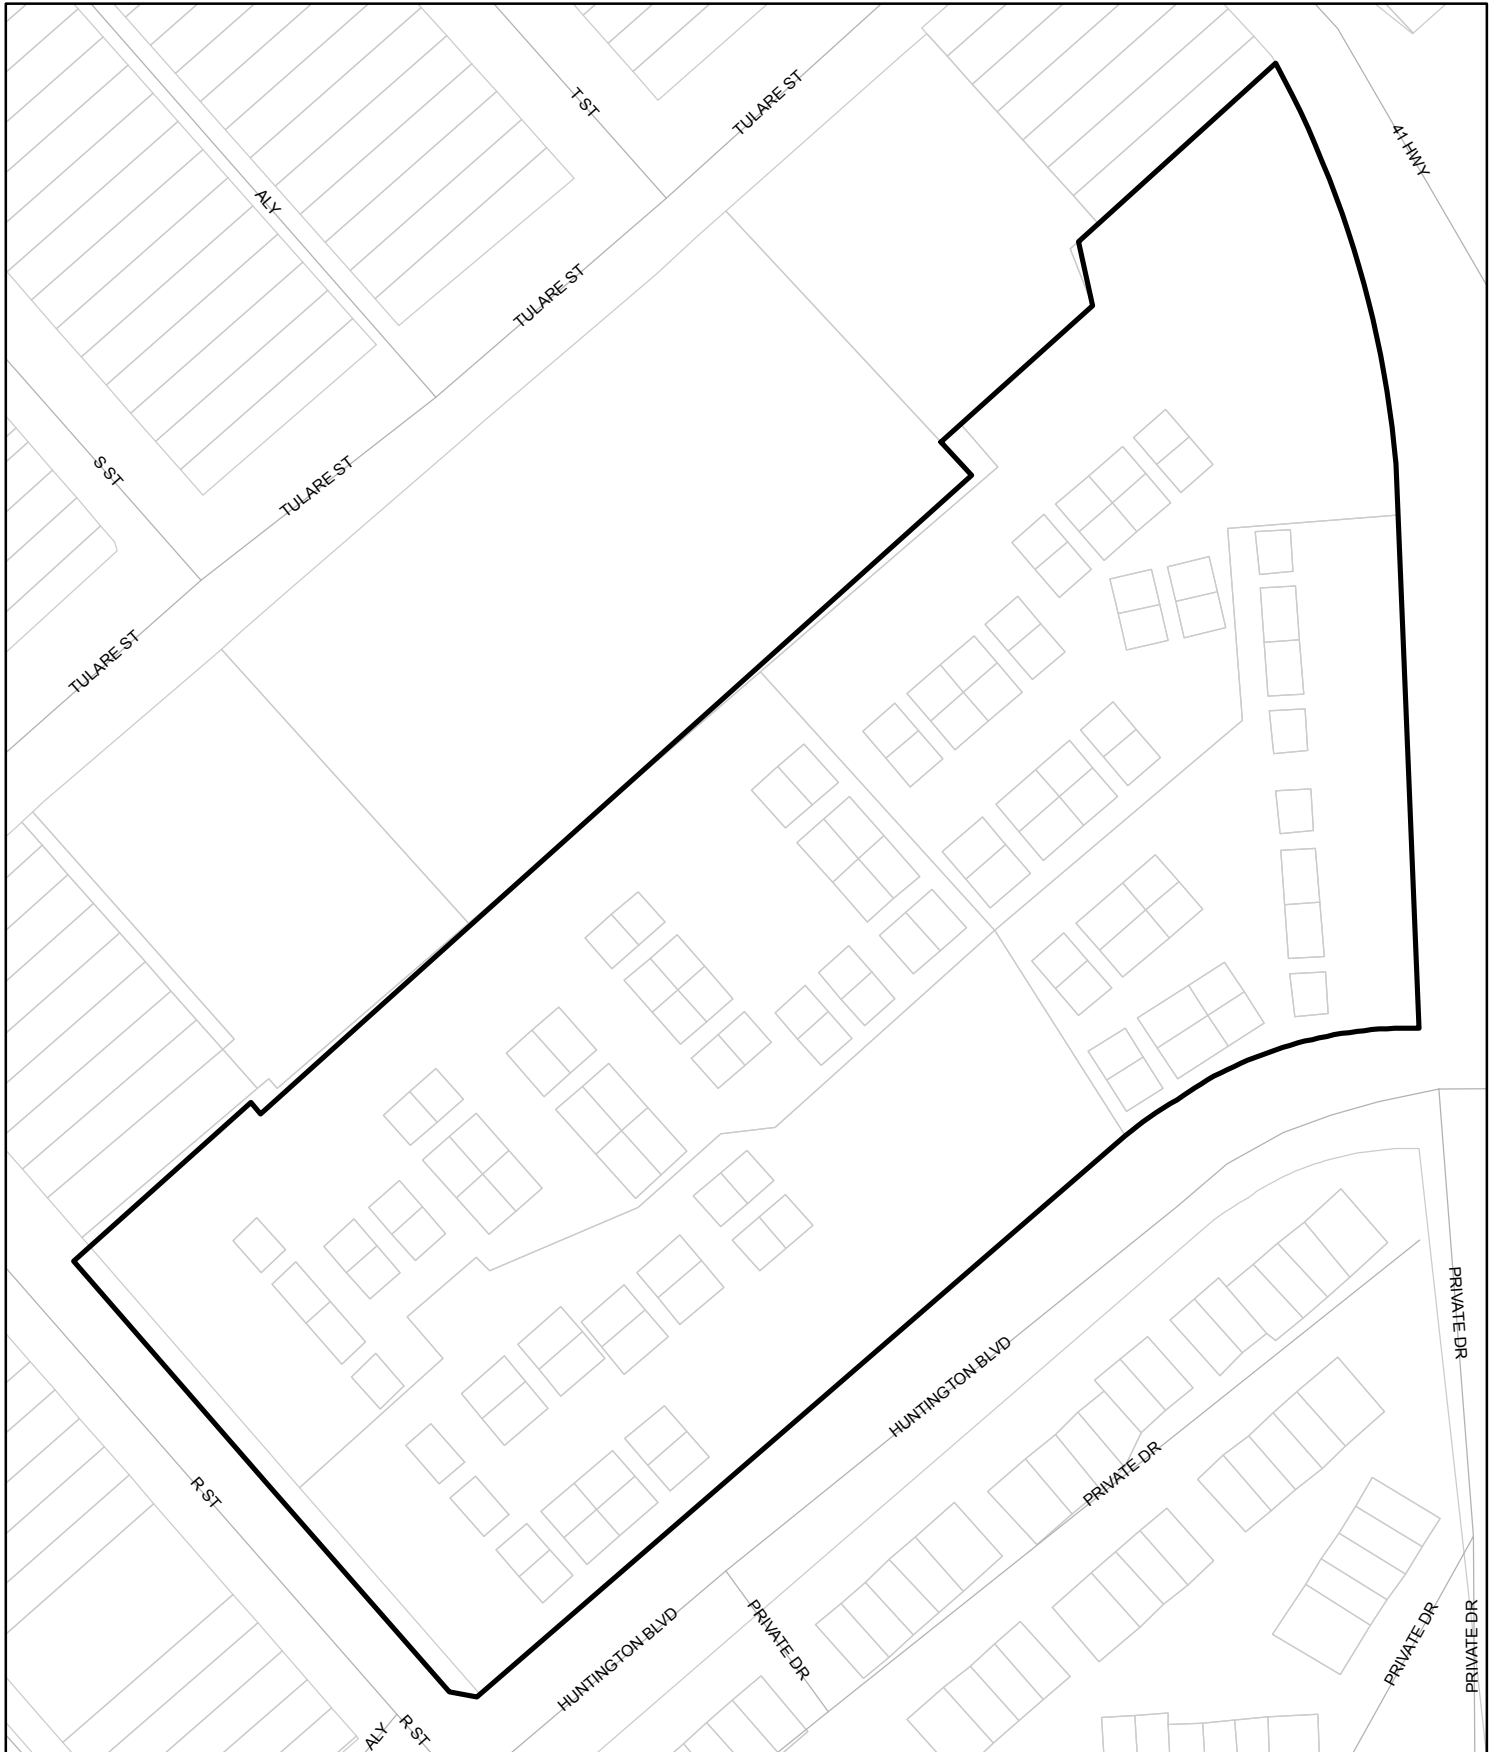

Street Names, Addresses and (Lot Numbers) for T5180

Prepared on Mon Oct 22 15:46:38 2018



FINAL MAP OF
TRACT NO. 5180
 FOR CONDOMINIUM PURPOSES
 SHEET TWO OF TWO SHEETS
 IN THE CITY OF FRESNO, FRESNO COUNTY, CALIFORNIA
 SURVEYED JANUARY, 2003 BY RABE ENGINEERING INC.
 CIVIL ENGINEERS-LAND SURVEYORS 2021 N. GATEWAY BLVD., FRESNO CALIFORNIA 93727
 (559) 252-7223

BASIS OF BEARINGS

THE LINE BETWEEN THE MOST WESTERLY CORNER AND MOST NORTHERLY CORNER OF PARCEL A OF PARCEL MAP NO. 78-28, RECORDED IN BOOK 28 OF PARCEL MAPS AT PAGES 97 AND 98, F.C.R. TAKEN AS N49°03'14"E

LEGEND

- SET 3/4" IRON PIPE DOWN 6", TAGGED 10782.
- ⊗ CUT CROSS FOUND ON CONCRETE
- MONUMENT FOUND AND ACCEPTED 1" OD IRON PIPE, NOT TAGGED, FLUSH WITH SURFACE OR AS NOTED
- () RECORD DATA PER PARCEL MAP NO. 78-28 FCR
- (()) RECORD DATA PER PARCEL MAP NO. 82-30 FCR
- [] RECORD DATA PER PARCEL MAP NO. 76-26 FCR
- BLUE BORDER INDICATES LIMITS OF THIS SUBDIVISION.
- ▨ INDICATES LOCATIONS OF EASEMENTS.
- ▲▲▲▲ INDICATES RELINQUISHMENT OF ACCESS RIGHTS

