






# Street Names, Addresses and (Lot Numbers) for T5462

Prepared on Tue Apr 02 13:49:21 2013

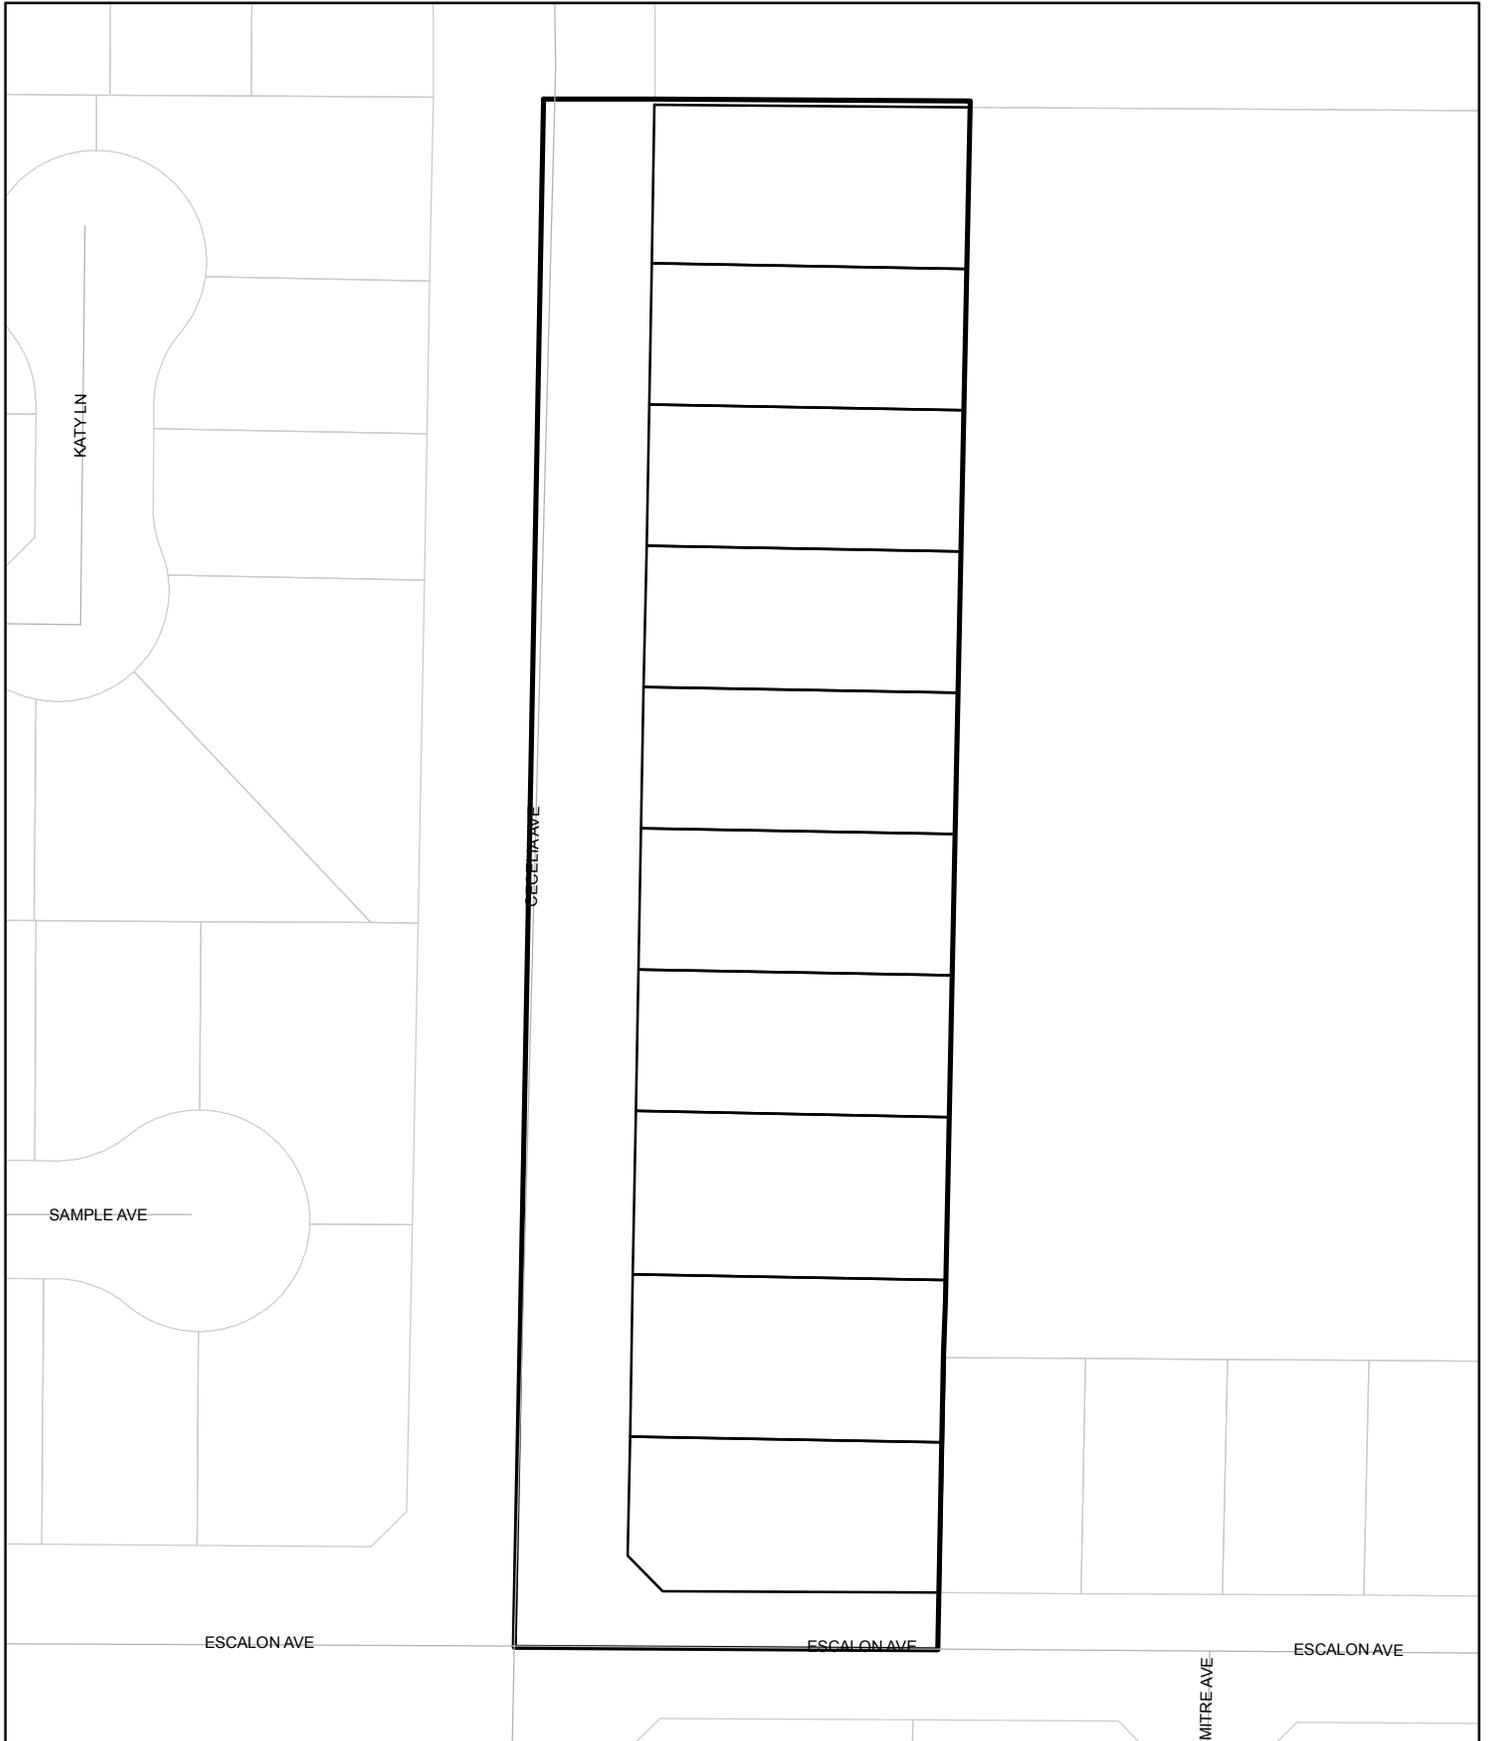

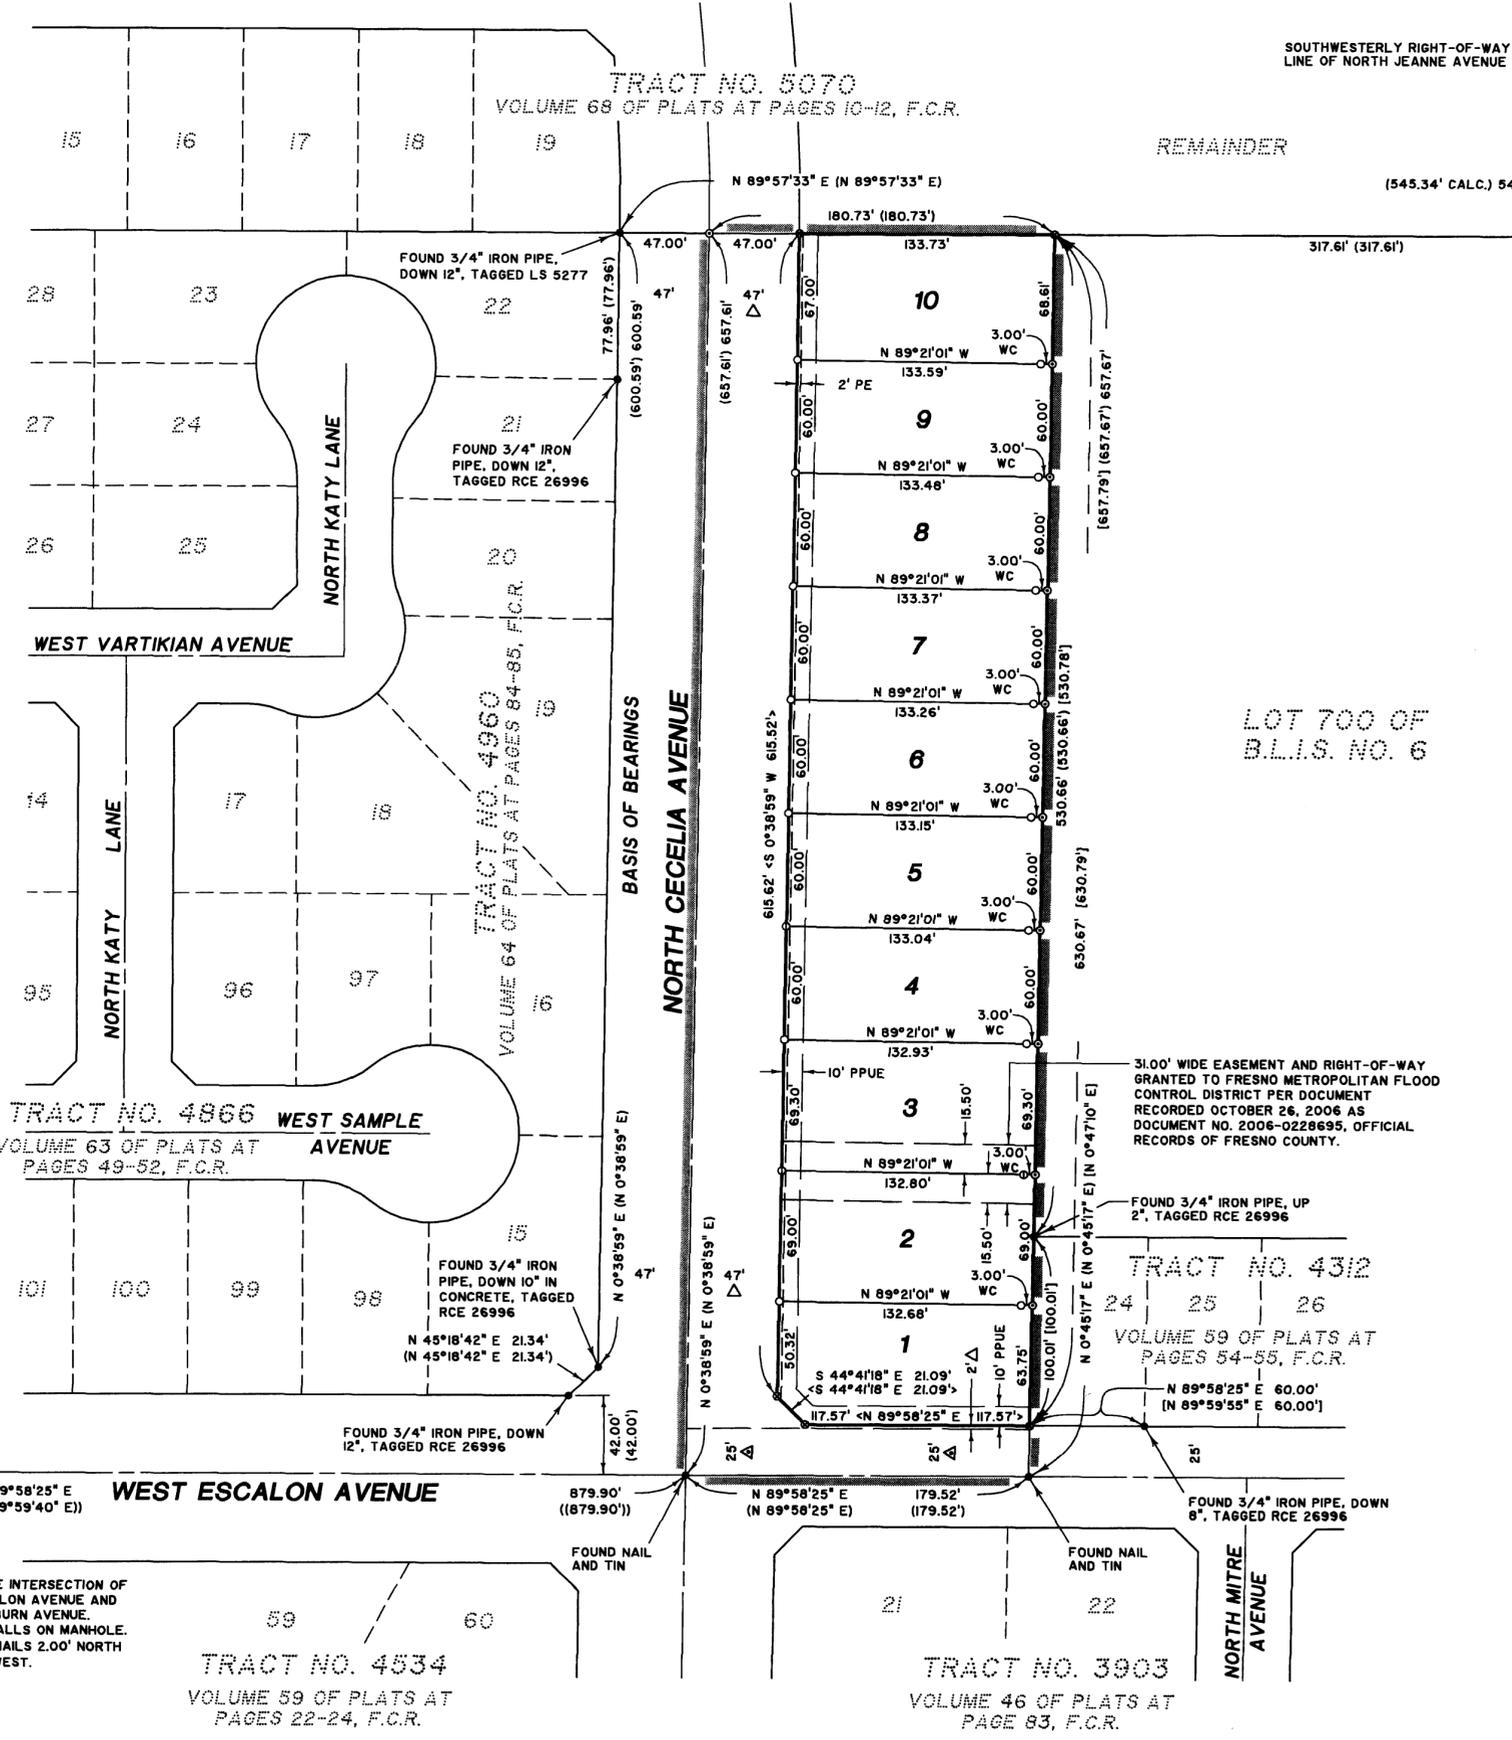

- BASIS OF BEARINGS**
- THE EAST LINE OF LOTS 15, 16, 19, 20, 21 AND 22 OF MAP OF TRACT NO. 4960, FILED IN VOLUME 64 OF PLATS AT PAGES 84 AND 85, FRESNO COUNTY RECORDS, SAID EAST LINE ALSO BEING THE WESTERLY RIGHT-OF-WAY LINE OF A PORTION OF NORTH CECELIA AVENUE, IS TAKEN AS BEARING:
- NORTH 0°38'59" EAST**
- LEGEND**
- FOUND AND ACCEPTED MONUMENT AS DESCRIBED
  - SET 3/4" X 30" IRON PIPE, TAGGED PLS 5815, 6" BELOW GROUND SURFACE AND UP 4" IN 6" DIAMETER X 30" DEEP CONCRETE MONUMENT
  - SET 3/4" X 30" IRON PIPE, TAGGED PLS 5815, DOWN 6"
  - SET BRASS TAG PLS 5815, IN CONCRETE
  - CALCULATED POSITION - NOTHING FOUND OR SET
  - ( ) RECORD DATA PER MAP OF TRACT NO. 4960, FILED IN VOLUME 64 OF PLATS AT PAGES 84 AND 85, FRESNO COUNTY RECORDS.
  - [ ] RECORD DATA PER MAP OF TRACT NO. 4312, FILED IN VOLUME 59 OF PLATS AT PAGES 54 AND 55, FRESNO COUNTY RECORDS.
  - < > RECORD DATA PER DEED OF EASEMENT RECORDED MARCH 9, 2001 AS DOCUMENT NO. 2001-0031336, OFFICIAL RECORDS OF FRESNO COUNTY.
  - (( )) RECORD DATA PER MAP OF TRACT NO. 4534, FILED IN VOLUME 59 OF PLATS AT PAGES 22, 23 AND 24, FRESNO COUNTY RECORDS.
  - B.L.I.S. NO. 6 MAP OF BULLARD LANDS IRRIGATED SUBDIVISION NO. 6, FILED IN VOLUME 8 OF PLATS AT PAGES 25 AND 26, FRESNO COUNTY RECORDS.
  - ▲ PREVIOUSLY DEDICATED FOR PUBLIC STREET PURPOSES AS PER B.L.I.S. NO. 6, OR AS NOTED
  - △ EASEMENT AND RIGHT-OF-WAY FOR PUBLIC STREET PURPOSES PREVIOUSLY GRANTED TO THE CITY OF FRESNO PER DEED OF EASEMENT RECORDED MARCH 9, 2001, AS DOCUMENT NO. 2001-0031336, OFFICIAL RECORDS OF FRESNO COUNTY
  - PPUE PLANTING AND PUBLIC UTILITY EASEMENT NOW OFFERED FOR DEDICATION FOR PUBLIC USE
  - PE PEDESTRIAN EASEMENT NOW OFFERED FOR DEDICATION FOR PUBLIC USE
  - F.C.R. FRESNO COUNTY RECORDS
  - ▬ SHADED BORDER INDICATES THE LIMITS OF THIS SUBDIVISION
  - WC SET WITNESS CORNER, MEASURED ALONG LOT LINE, 3.00' FROM ACTUAL CORNER, UNLESS OTHERWISE NOTED. NOTE: DIMENSIONS SHOWN ARE TO ACTUAL CORNER.

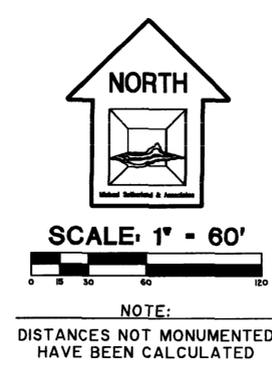

**FINAL MAP OF  
 TRACT NO. 5462**

BEING A RESUBDIVISION OF A PORTION OF LOT 699 OF  
 THE MAP OF BULLARD LANDS IRRIGATED SUBDIVISION  
 NO. 6, FILED IN VOLUME 8 OF PLATS AT PAGES 25  
 AND 26, FRESNO COUNTY RECORDS

IN THE  
**CITY OF FRESNO**  
**FRESNO COUNTY, CALIFORNIA**  
 SURVEYED AND PLATTED IN NOVEMBER, 2003

BY

**Michael Sutherland  
 and Associates, Inc.**  
 LAND SURVEYING AND  
 CIVIL ENGINEERING SERVICES  
 36691 Avenue 12 • Madera, CA 93636  
 (559)447-5815/645-4730 (Fax 645-0241)

CONSISTING OF TWO SHEETS  
 SHEET TWO OF TWO