




Prepared on Tue Apr 02 13:49:10 2013

Street Names, Addresses and (Lot Numbers) for T5463

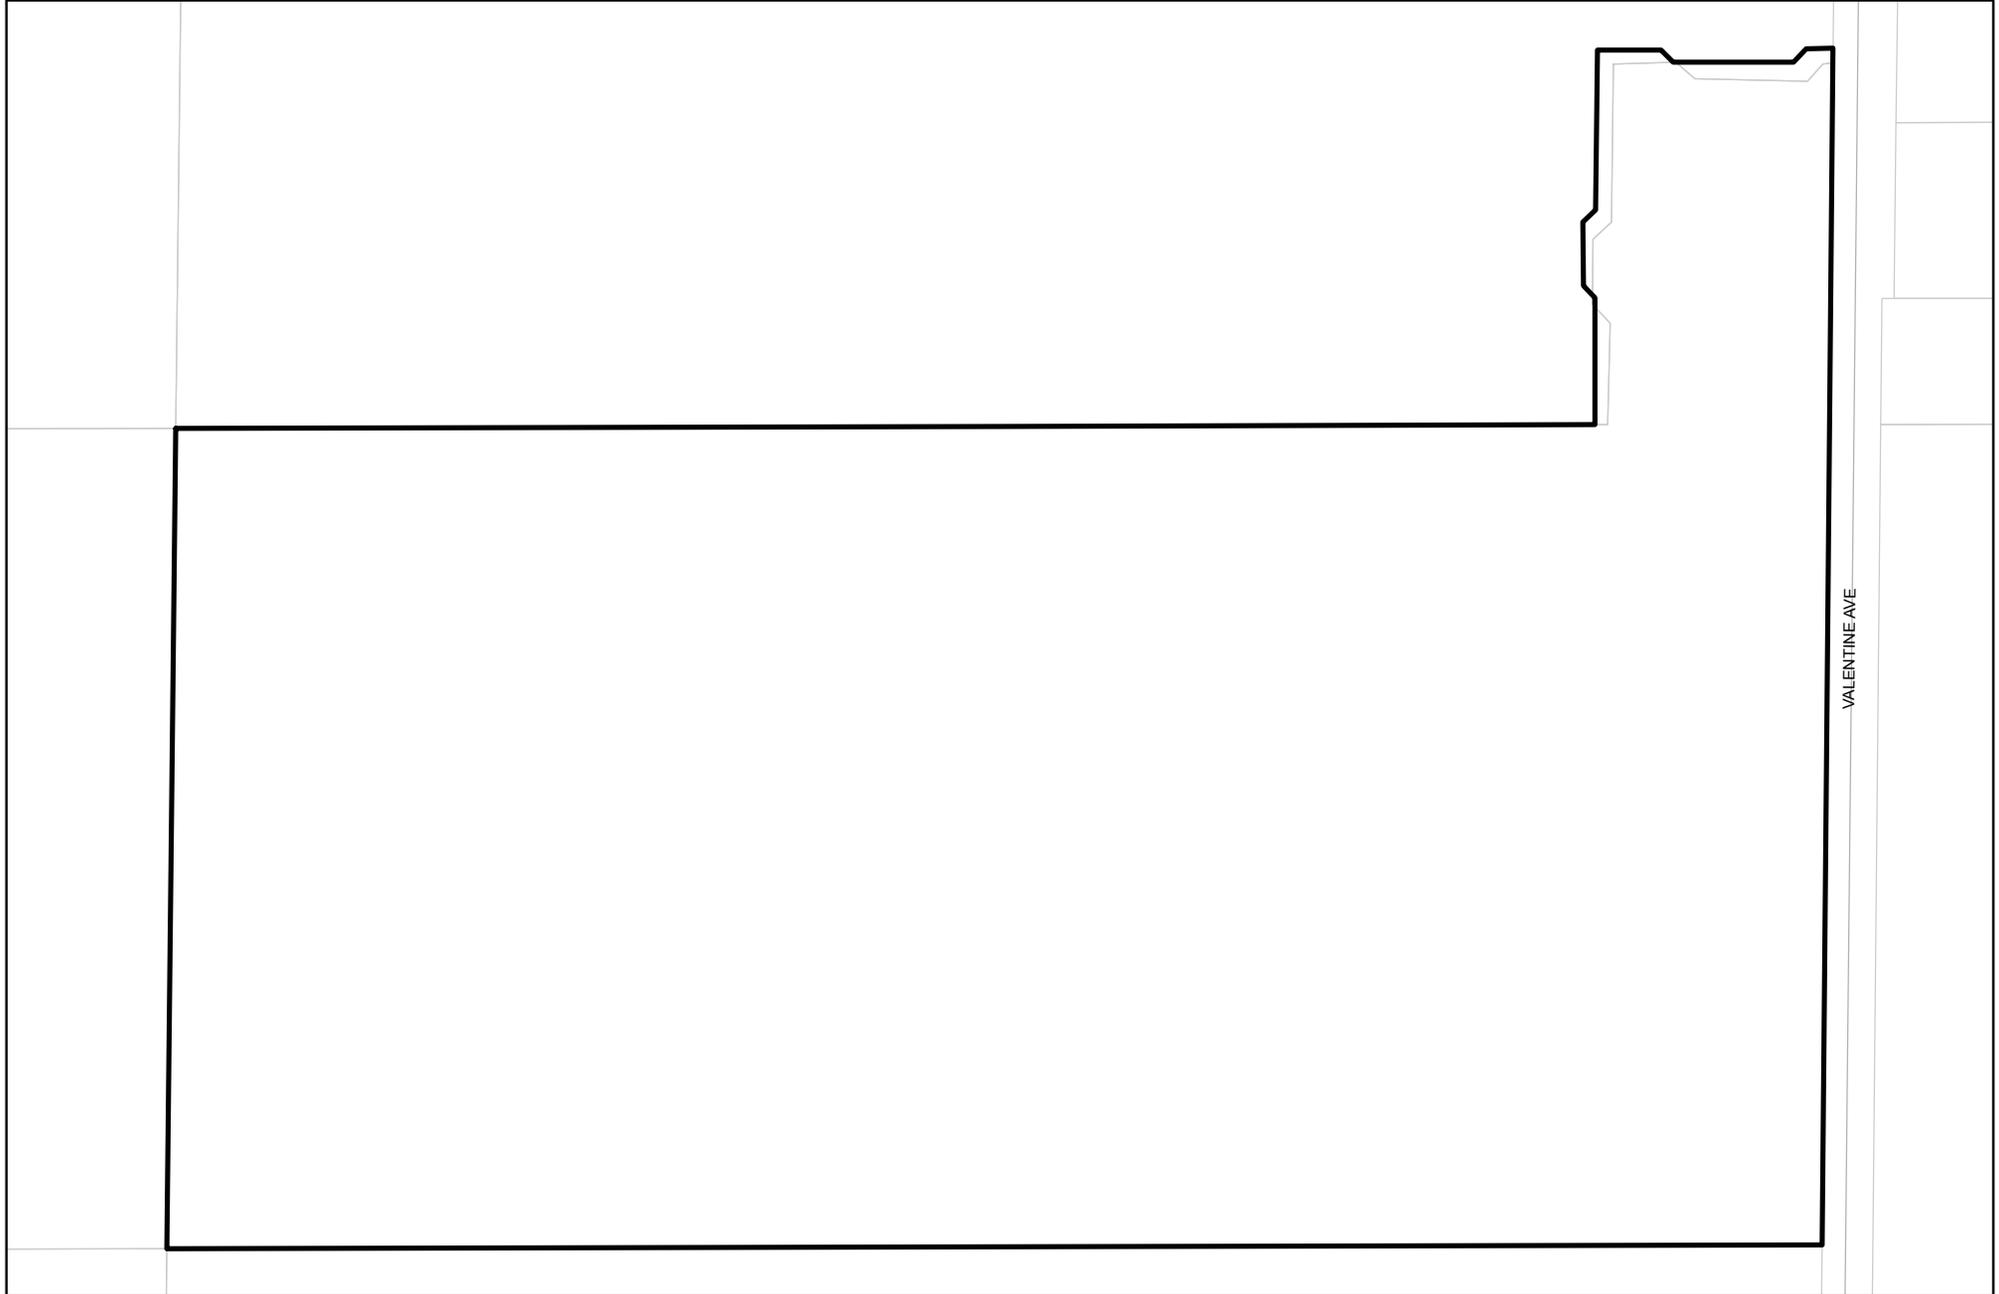

VALENTINE AVE

10/3/2006 12:28 PM G:\clients\loguna Lakeside - 1378\13780402-Phase 1\Final\Map\Tract 5463-Phase 1\Final\map\dwg - Ger_Xiong

WEST WHITES BRIDGE AVENUE
(STATE HIGHWAY 180)


FINAL MAP OF TRACT NO. 5463

PHASE 1 OF TENTATIVE TRACT NO. 5463
IN THE CITY OF FRESNO, FRESNO COUNTY, CALIFORNIA
SURVEYED AND PLATTED IN APRIL, 2006
BY DIXON & ASSOCIATES
CONSISTING OF 3 SHEETS
SHEET 2 OF 3

REMAINDER
(FUTURE PHASE OF VESTING TENTATIVE MAP No. 5463)

AVENUE
BRAWLEY
SOUTH

VALENTINE
SOUTH
BASIS OF BEARINGS

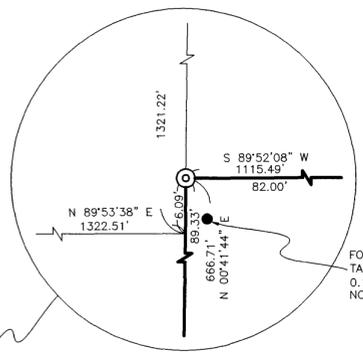


FOUND 3/4" IRON PIPE UP 0.6', NO TAG. PIPE IS 0.14' NORTH AND 0.13' EAST OF TRUE POSITION. DID NOT ACCEPT.

FOUND 3/4" IRON PIPE, DOWN 0.8', NO TAG. PIPE IS 0.07' EAST OF TRUE POSITION. RESET WITH 3/4" IRON PIPE, UP 4" IN 6" PCC MONUMENT, DOWN 6" TAGGED LS 5277 AT TRUE POSITION

WEST 1/4 CORNER SECTION 12-14/19, FOUND 2" IRON PIPE WITH PIN IN CENTER, NO TAG, CORNER RECORD NO. 7147.

NORTH 1/4 CORNER SECTION 12-14/19, FOUND 1" IRON PIPE, TAGGED CALIF. DOT, DOWN 0.3'. CORNER RECORD NO. 7145.

CENTER 1/4 CORNER SECTION 12-14/19, FOUND 1 1/2" IRON PIPE, TAGGED CALIF. DOT, DOWN 1.0'. CORNER RECORD NO. 7146.

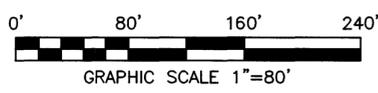

SEE SHEET NO. 3 FOR LEGEND AND DATA TABLES

Prepared by
EST. 1968
PROVOST & PRITCHARD
ENGINEERING GROUP
286 WEST CROMWELL AVENUE
FRESNO, CALIFORNIA 93711-6162
559/448-2700 FAX 559/449-2715
DATE: 10/03/06
JOB NO.: 13780402
DRAWING NO.: 2 OF 3

